



Demolition, Planning Permission, South East Elevation  
1 : 200

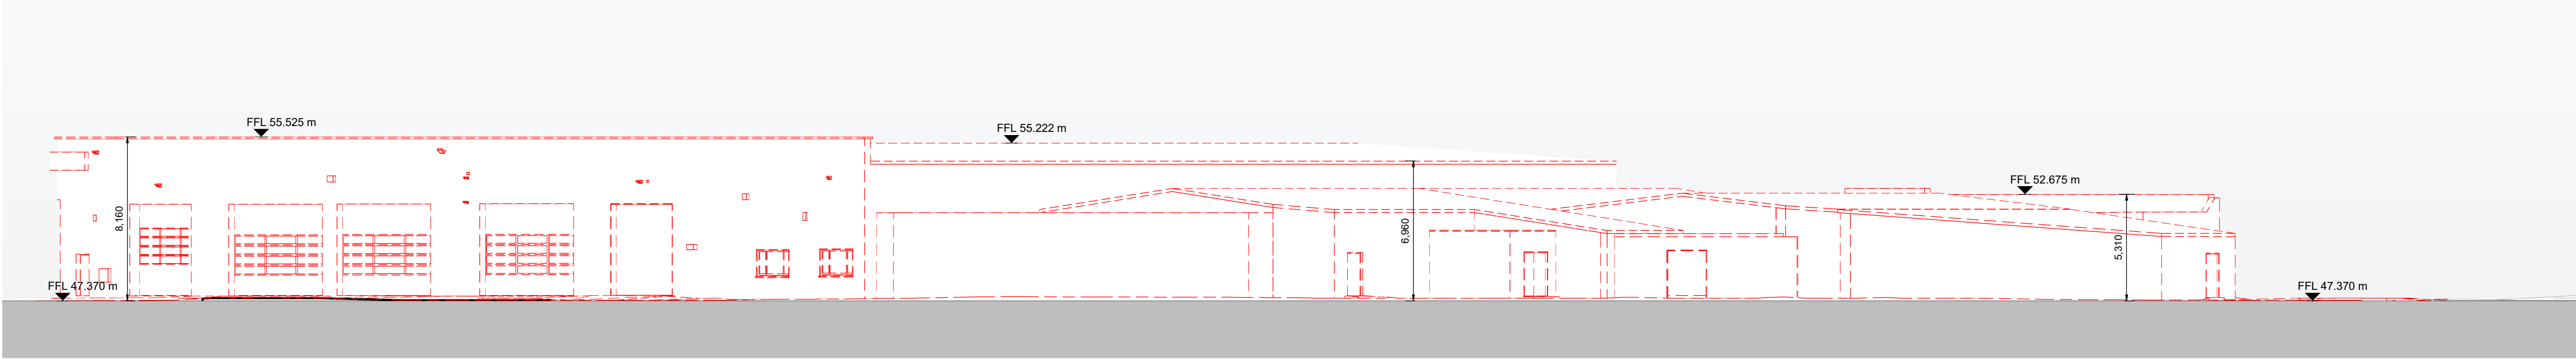

Demolition, Planning Permission, North Elevation  
1 : 200



Demolition, Planning Permission, West Elevation  
1 : 200

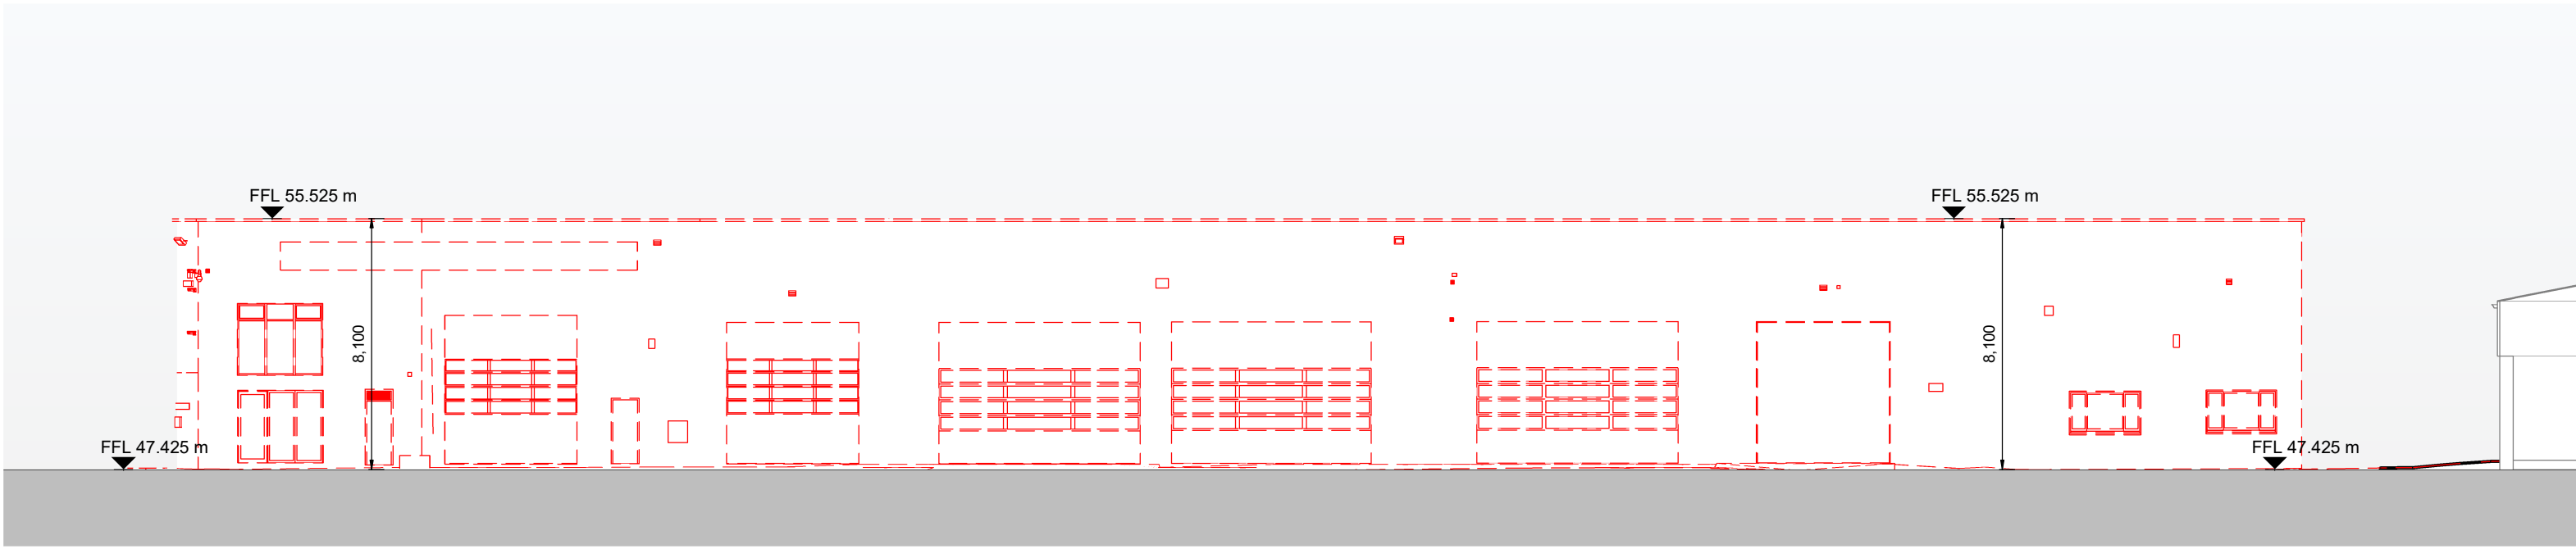


Demolition, Planning Permission, North West Elevation  
1 : 200

**Notes:**

- Do not scale from this drawing. Use figured dimensions in all cases.
- Verify dimensions on site and report any discrepancies to the Architect immediately.
- This drawing to be read in conjunction with the Architect's Specification.
- © This drawing is copyright and may only be reproduced with the Architect's permission.

**Drawing Notes:**

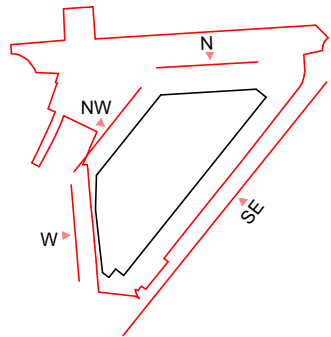

DEMOLITION

Issues & Revisions			
Rev.	Date	Drawn	Details of Issue / Revision
P3-S-00	12/09/2024	NF	For Planning LRD Stage 2
P3-S-01	28/02/2025	NF	For Planning LRD Stage 3



Dartry Mills,  
Dartry Road  
Dublin 6,  
D06 Y0E3  
T: +353 (0)1 498 7000  
W: www.reddyarchitecture.com  
E: info@reddyarchitecture.com

Client Details:  
**Watfore Ltd. (Dairygold)**

Project Details:  
**Parkmore  
Long Mile Road, Dublin**

Drawing Title:  
**Demolition, Planning Permission, Elevations**

Job No.	Sheet Size:	Scale @A1:	Status	Purpose of Issue
<b>P18-199D</b>	<b>A1_Landscape</b>	<b>1:200</b>	<b>P3</b>	<b>For Planning</b>
Issue Date:	Drawn By:	Reviewed By:	Project - System - Spatial Zone - Level - Type - Originator - Role - Number	
28/02/25	NF	DMcD	<b>LMR-02-SW-ZZ-DR-RAU-AR-8102</b>	<b>P3-S-01</b>