


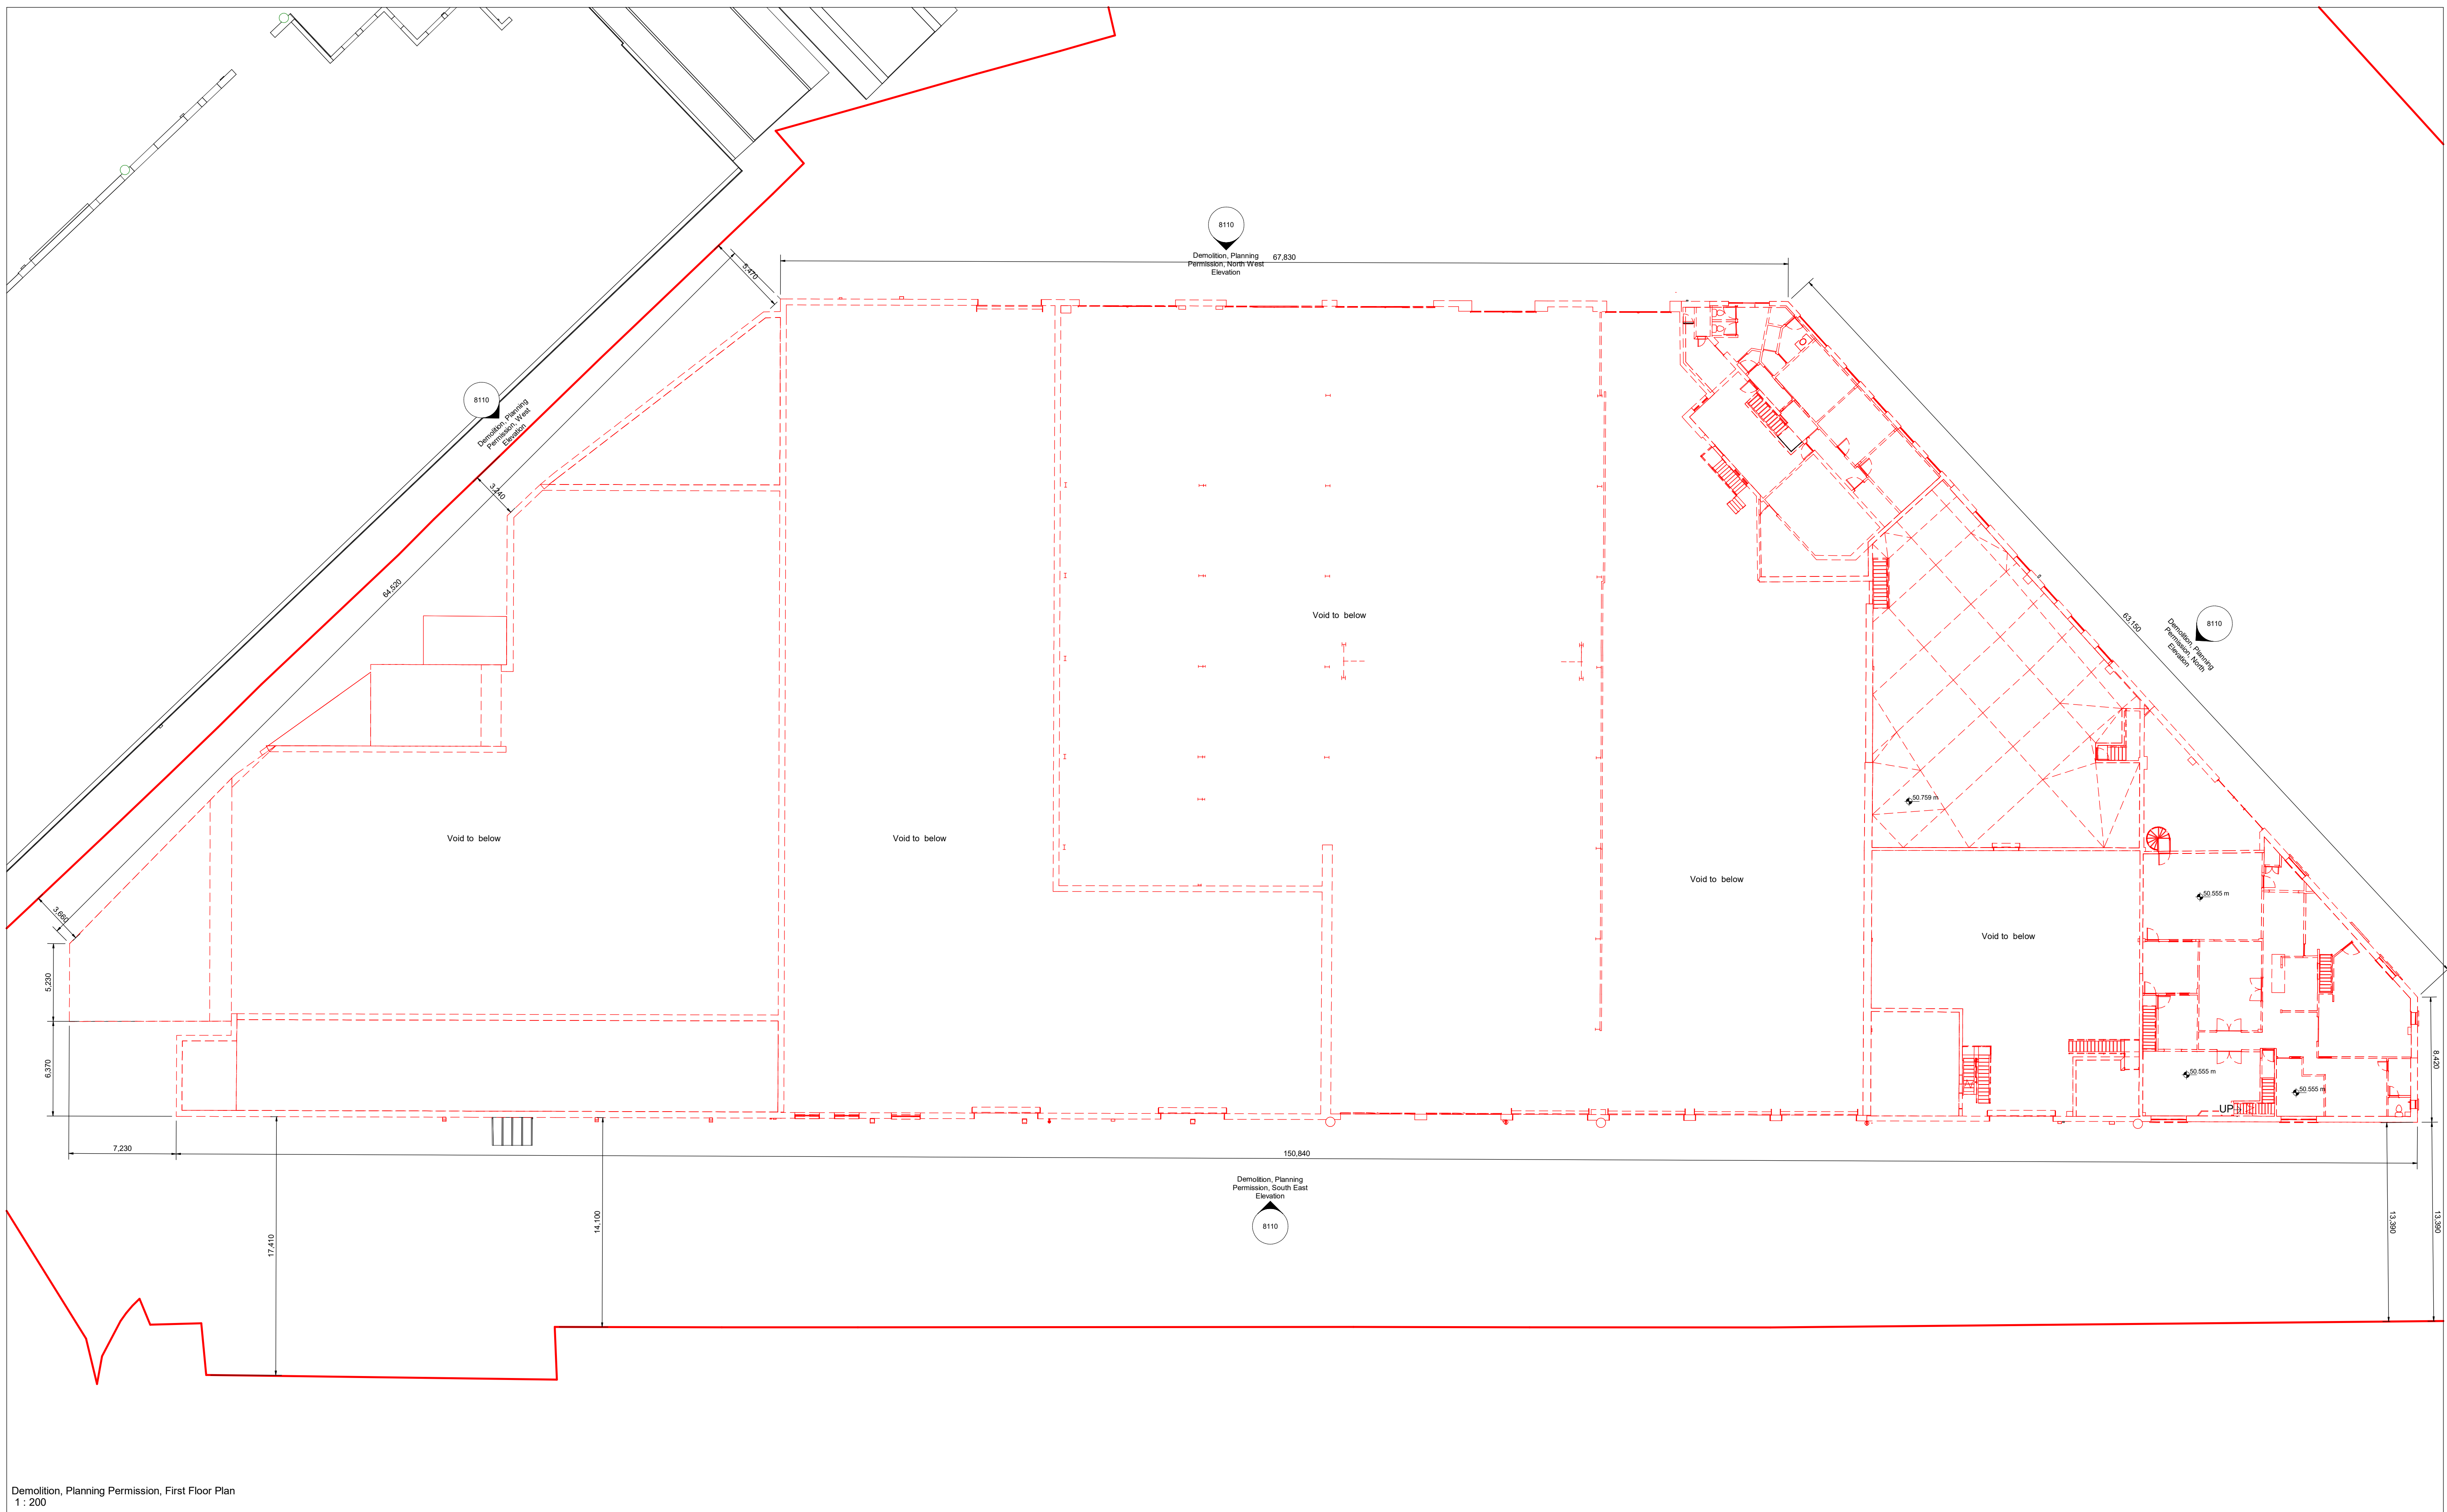

Notes: - Do not scale from this drawing. Use figured dimensions in all cases. - Verify dimensions on site and report any discrepancies to the Architect immediately. - This drawing to be read in conjunction with the Architect's Specification. - © This drawing is copyright and may only be reproduced with the Architect's permission. Drawing Notes:
--

 SITE BOUNDARY

 DEMOLITION

Issues & Revisions				reddy a+u Dartry Mills, Dartry Road Dublin 6, D06 Y0E3 T: +353 (0)1 498 7000 W: www.reddyarchitecture.com E: info@reddyarchitecture.com				Project Details: Parkmore Long Mile Road, Dublin				Drawing Title: Demolition, Planning Permission, First Floor Plan				
Rev.	Date	Dwn	Details of Issue / Revision													
P3-S-00	12/09/2024	NF	For Planning LRD Stage 2													
P3-S-01	28/02/2025	NF	For Planning LRD Stage 3													
				Client Details: Watfore Ltd. (Dairygold)												
				Job No. P18-199D		Sheet Size: A1_Landscape		Scale @A1: 1:200		Status P3		Purpose of Issue For Planning				
				Issue Date: 28/02/25		Drawn By: NF		Reviewed By: DMcD		Project - System - Spatial Zone - Level - Type - Originator - Role - Number LMR-02-SW-02-DR-RAU-AR-8101				Revision P3-S-01		