


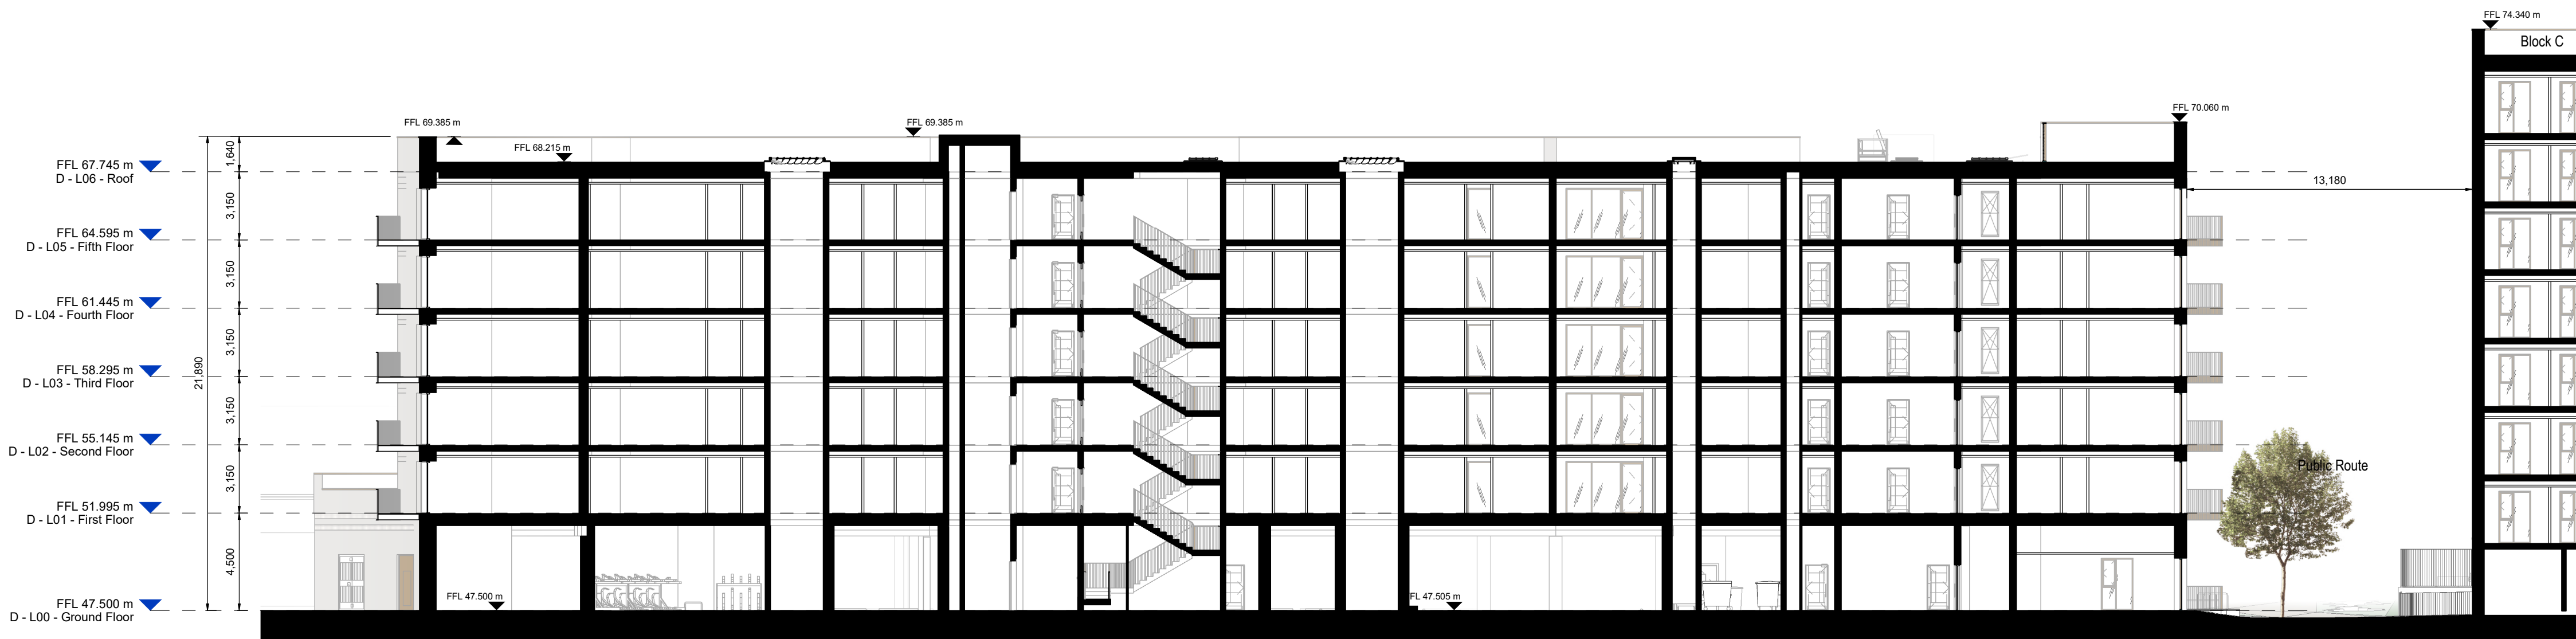


Block D, Section AA
1 : 200



Block D Section BB
1 : 200



Block D Section CC
1 : 200

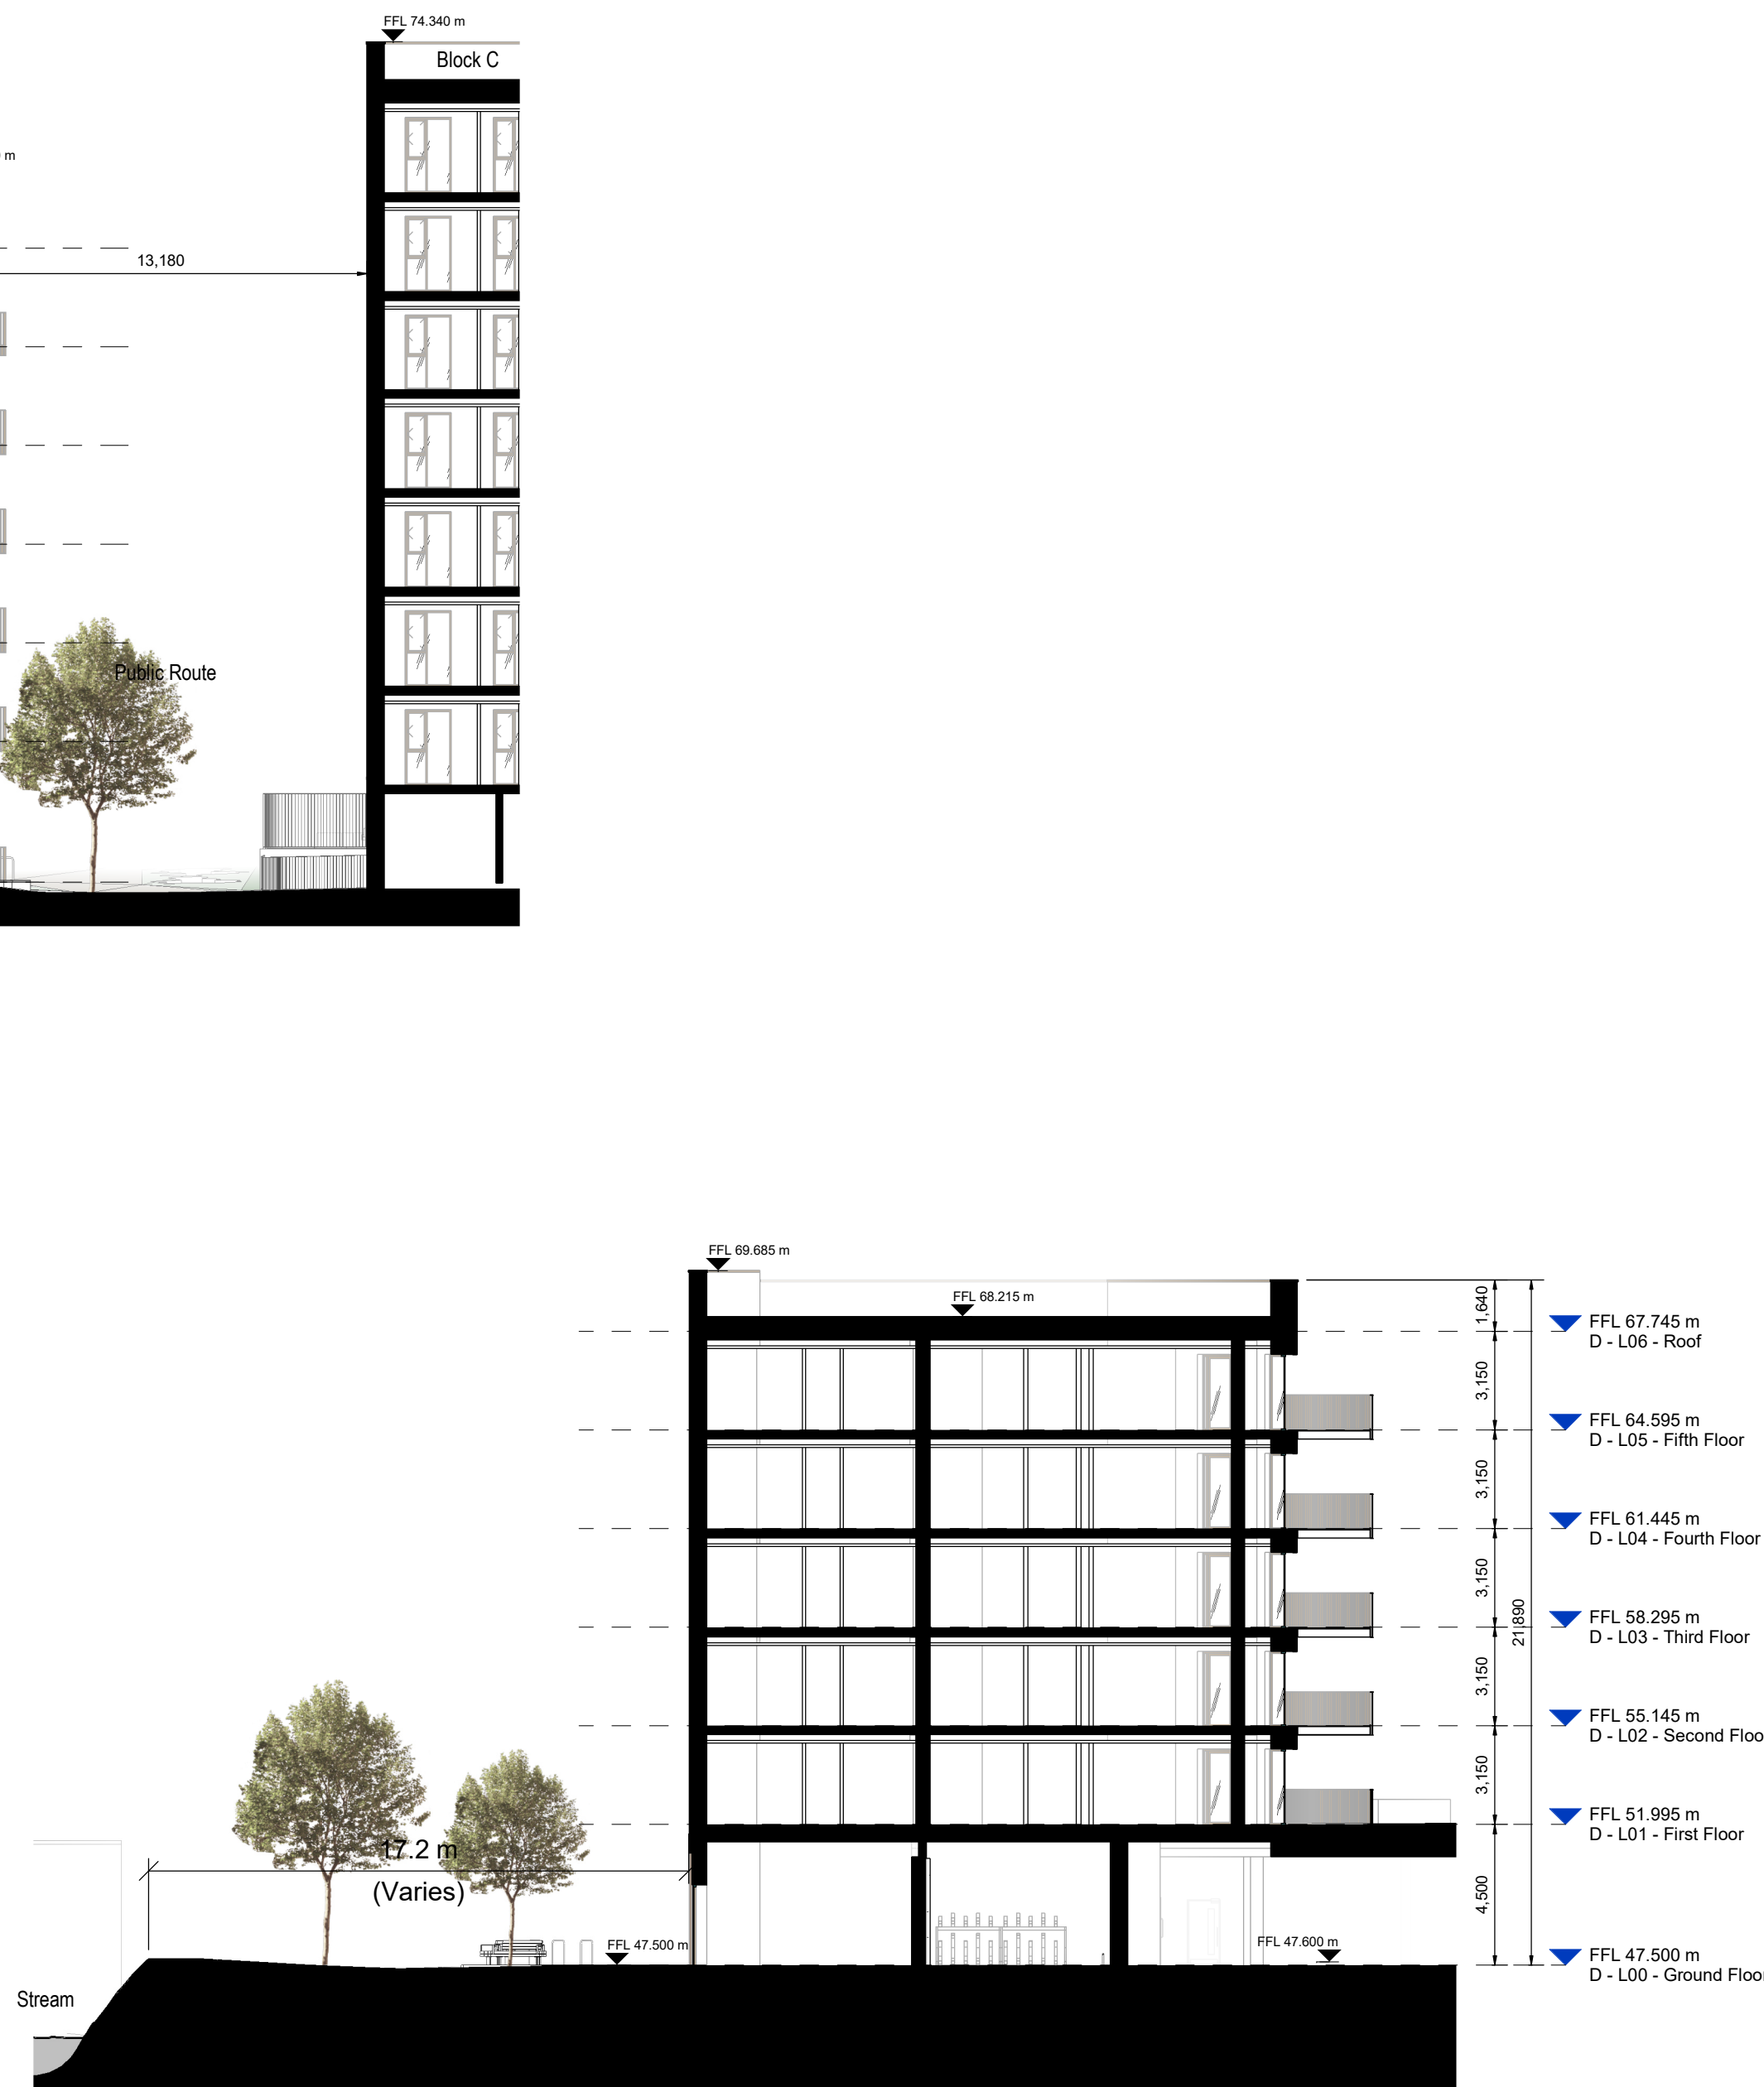

Block D, Section DD
1 : 200

Notes:

- Do not scale from this drawing. Use figured dimensions in all cases.
- Verify dimensions on site and report any discrepancies to the Architect immediately.
- This drawing to be read in conjunction with the Architect's Specification.
- © This drawing is copyright and may only be reproduced with the Architect's permission.

Drawing Notes:

Issues & Revisions				
Rev.	Date	Drawn	Details of Issue / Revision	
P3-S-00	12/09/2024	NF	For Planning LRD Stage 2	
P3-S-01	28/02/2025	NF	For Planning LRD Stage 3	

reddy a+u

Dartry Mills,
Dartry Road
Dublin 6,
D06 Y0E3
T: +353 (0)1 498 7000
W: www.reddyarchitecture.com
E: info@reddyarchitecture.com

Client Details:
Watfore Ltd. (Dairygold)

Project Details:
**Parkmore
Long Mile Road, Dublin**

Job No.
P18-199D

Issue Date:
28/02/25

Status
P3

Issue Date:
28/02/25

Project - System - Spatial Zone - Level - Type - Originator - Role - Number
LMR-02-DDD-ZZ-DR-RAU-AR-4030

Revision
P3-S-01