



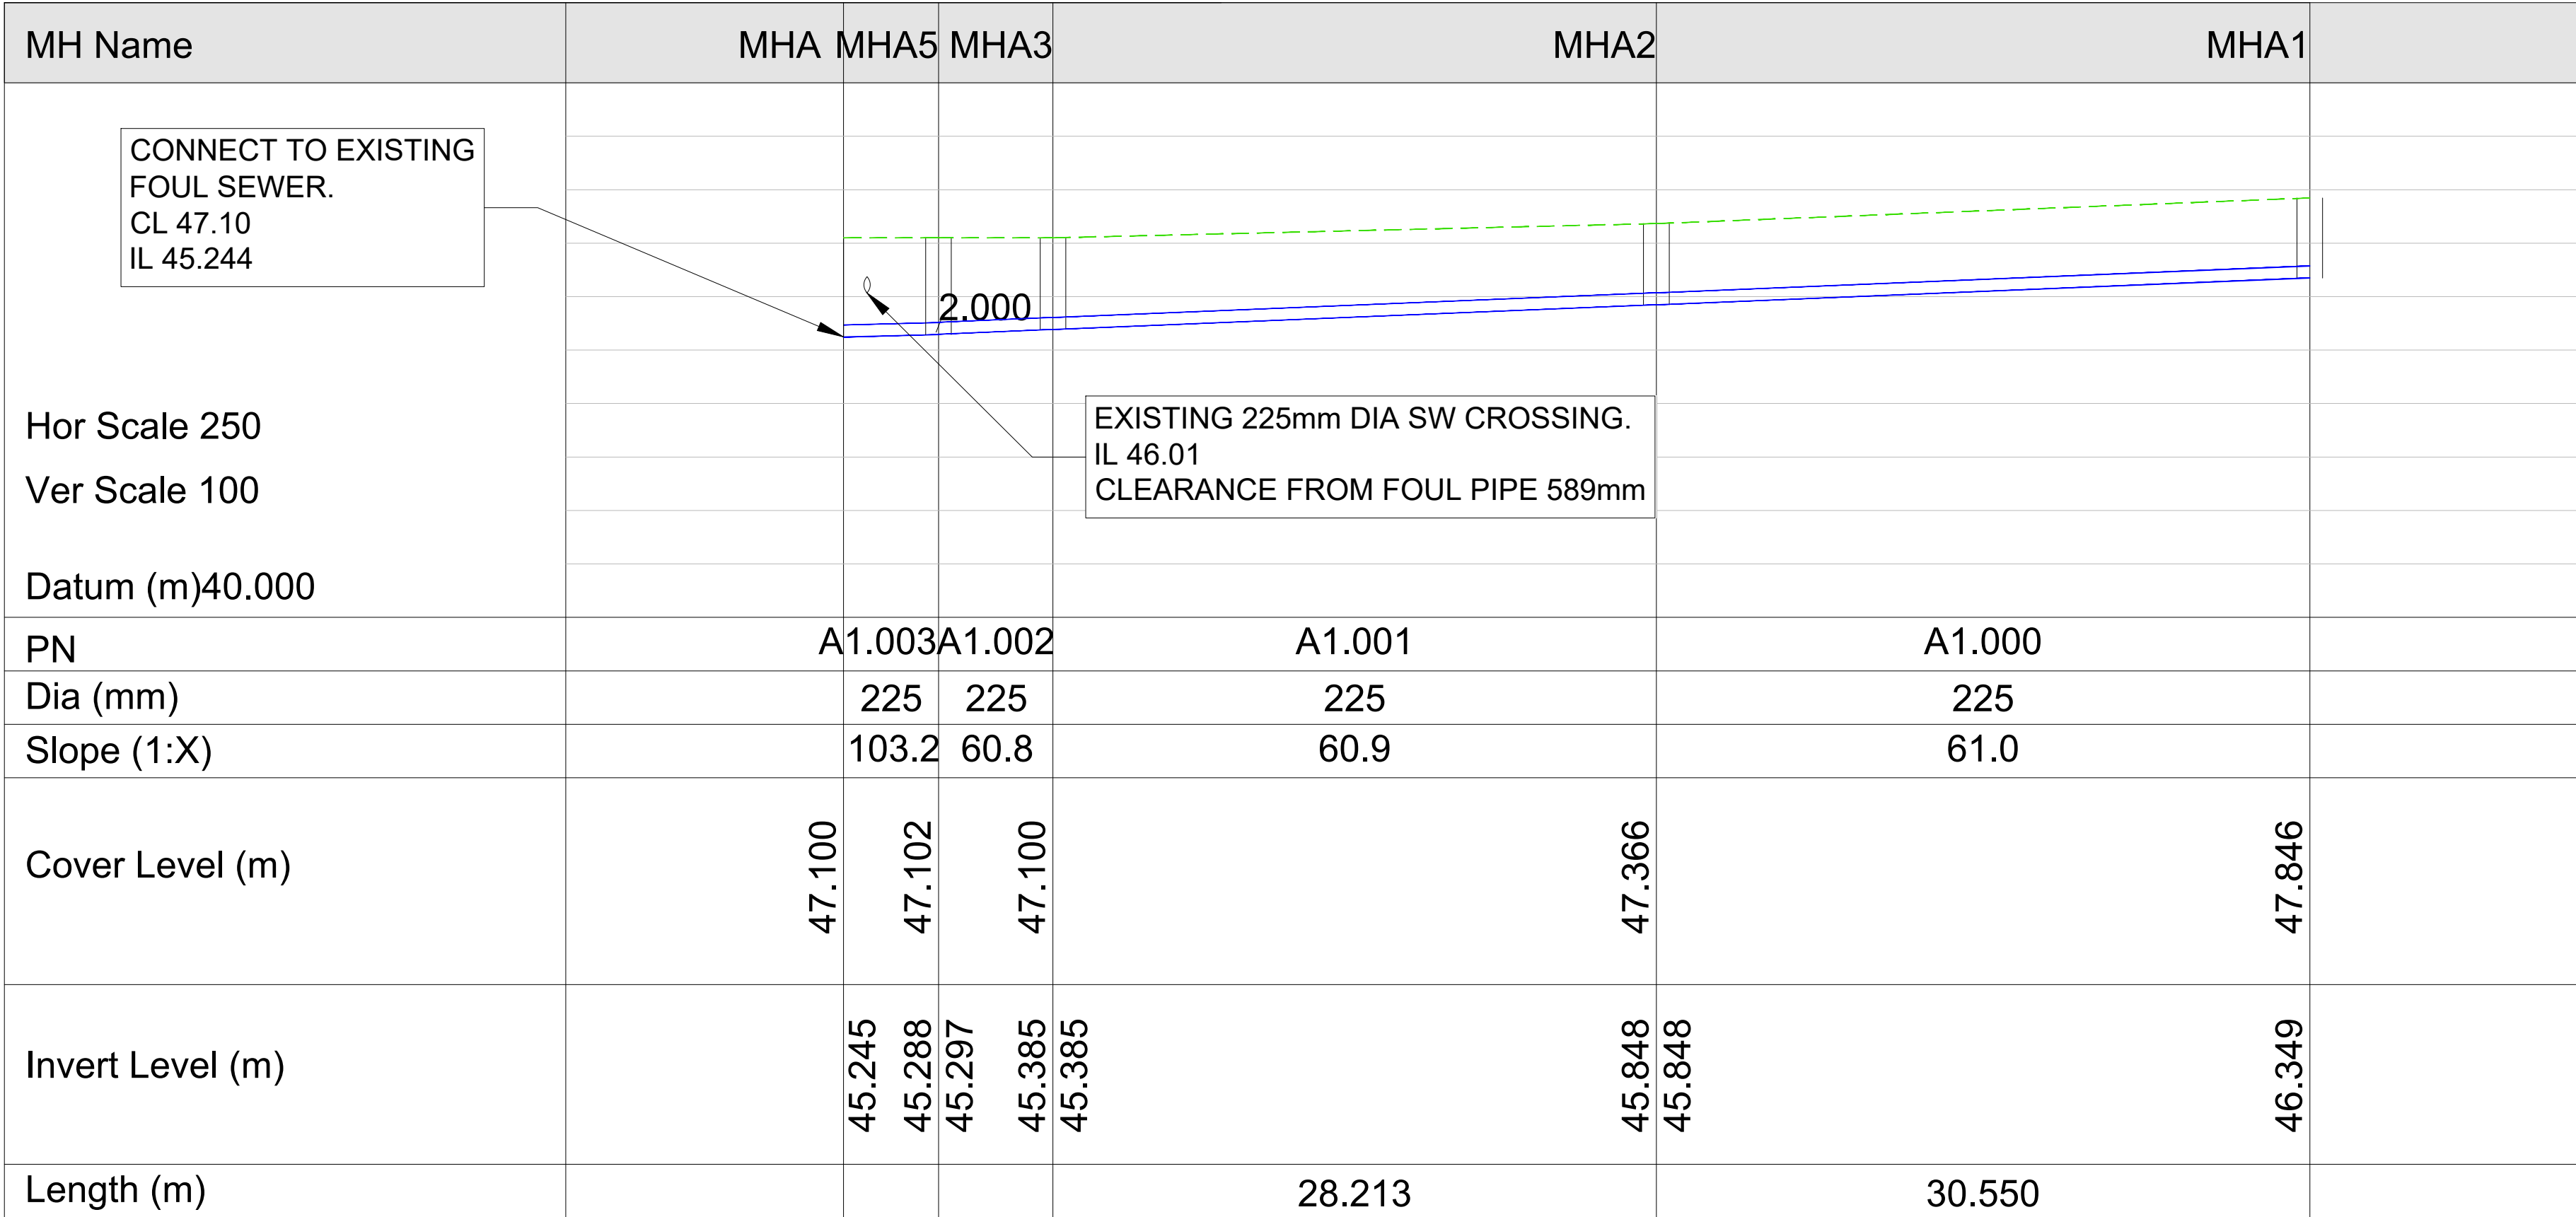

- NOTES
1. THIS DRAWING IS TO BE READ IN CONJUNCTION WITH THE ENGINEERING SERVICES REPORT.

2. ALL FOUL DRAINAGE TO BE CONSTRUCTED IN ACCORDANCE WITH UISCE EIREANN CODE OF PRACTICE FOR WATER INFRASTRUCTURE.

3. FOUL SEWER PIPE MATERIAL SHALL BE IN ACCORDANCE WITH SECTION 3.9 OF WATER CODE OF PRACTICE.

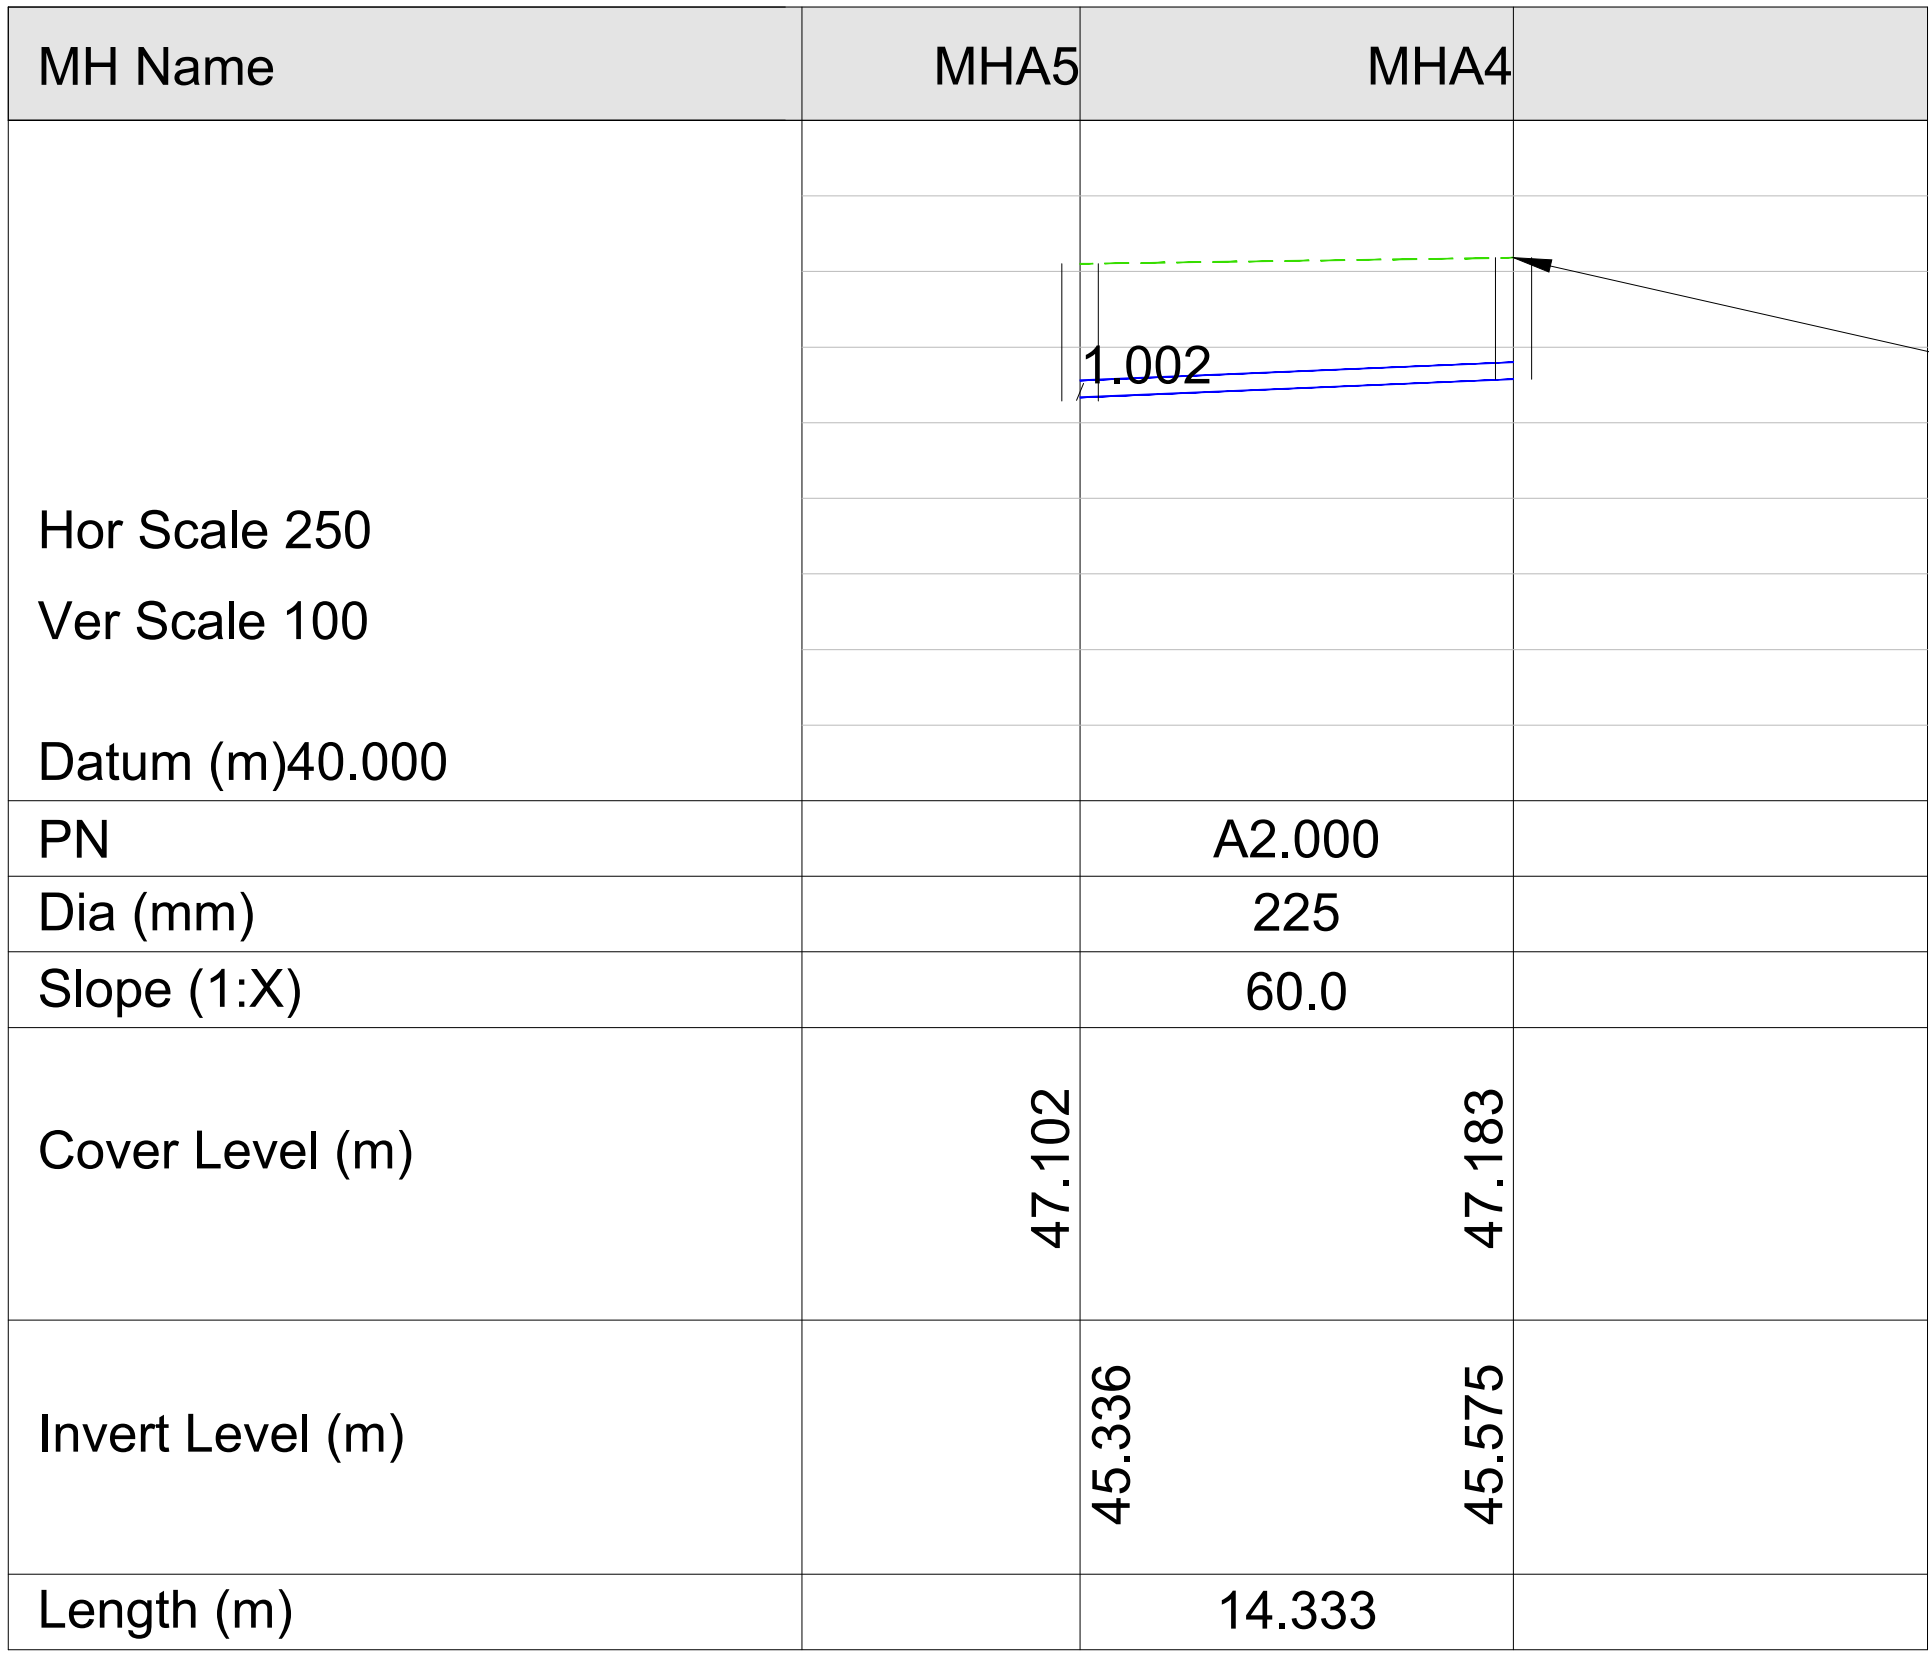

PROPOSED HEADER MANHOLE TO RECEIVE BASEMENT DRAINAGE.
REFER TO DRAWING
PIE-ROD-HDG-SW_AE-DR-CD-30005

LONGITUDINAL SECTION
A1 @ HORIZONTAL SCALE 1:250 A1 @ VERTICAL SCALE 1:100

No.

Revision

Date

By

Chk'd

App'd

P01

ISSUED TO UISCE EIREANN

06/02/2025

MA

CMG

EOC

P02

ISSUED FOR PLANNING

18/02/2025

MA

CMG

EOC

Drawn

MA

Designed

CMG

Checked

EOC

Approved

EOC

Suitability Code - Description

S4 - Stage Approval

ROD

ROUGHAN & O'DONOVAN

Consulting Engineers

Civil - Structural - Transportation - Environmental

Arena House, Arena Road, Sandyford, Dublin 18, Ireland

t +353 (0) 1 294 0800

f +353 (0) 1 294 0820

www.rod.ie

Project Stage

PLANNING

Project Title

PROPOSED RESIDENTIAL DEVELOPMENT, PARKMORE INDUSTRIAL ESTATE

Drawing Title

Proposed Foul Drainage Long Sections
Sheet 1

Project

Originator

Volume

Location

Type

Role

Number

Drawing Number

PIE - ROD - HDG - SW_AE - DR - CD - 30010

Scale (A1)

AS SHOWN

Date: JANUARY 2025

Job No: 23.111

Rev: P02

CYAL50253622

© Ordnance Survey Ireland/Government of Ireland.

07 March 2025 10:47:44

J:\2023\23111\23111-02_WIP\08 MODELS\01 CAD\01 PLANNING\PIE-ROD-HDG-SW_AE-DR-CD-30010-30013 (PROPOSED FOUL DRAINAGE LONG SECTIONS SHEET 1-4).DWG

DO NOT SCALE USE FIGURED DIMENSIONS ONLY