



DETAIL A  
TYPICAL FLOW CONTROL OUTLET FROM BLUE/GREEN ROOF  
N.T.S.

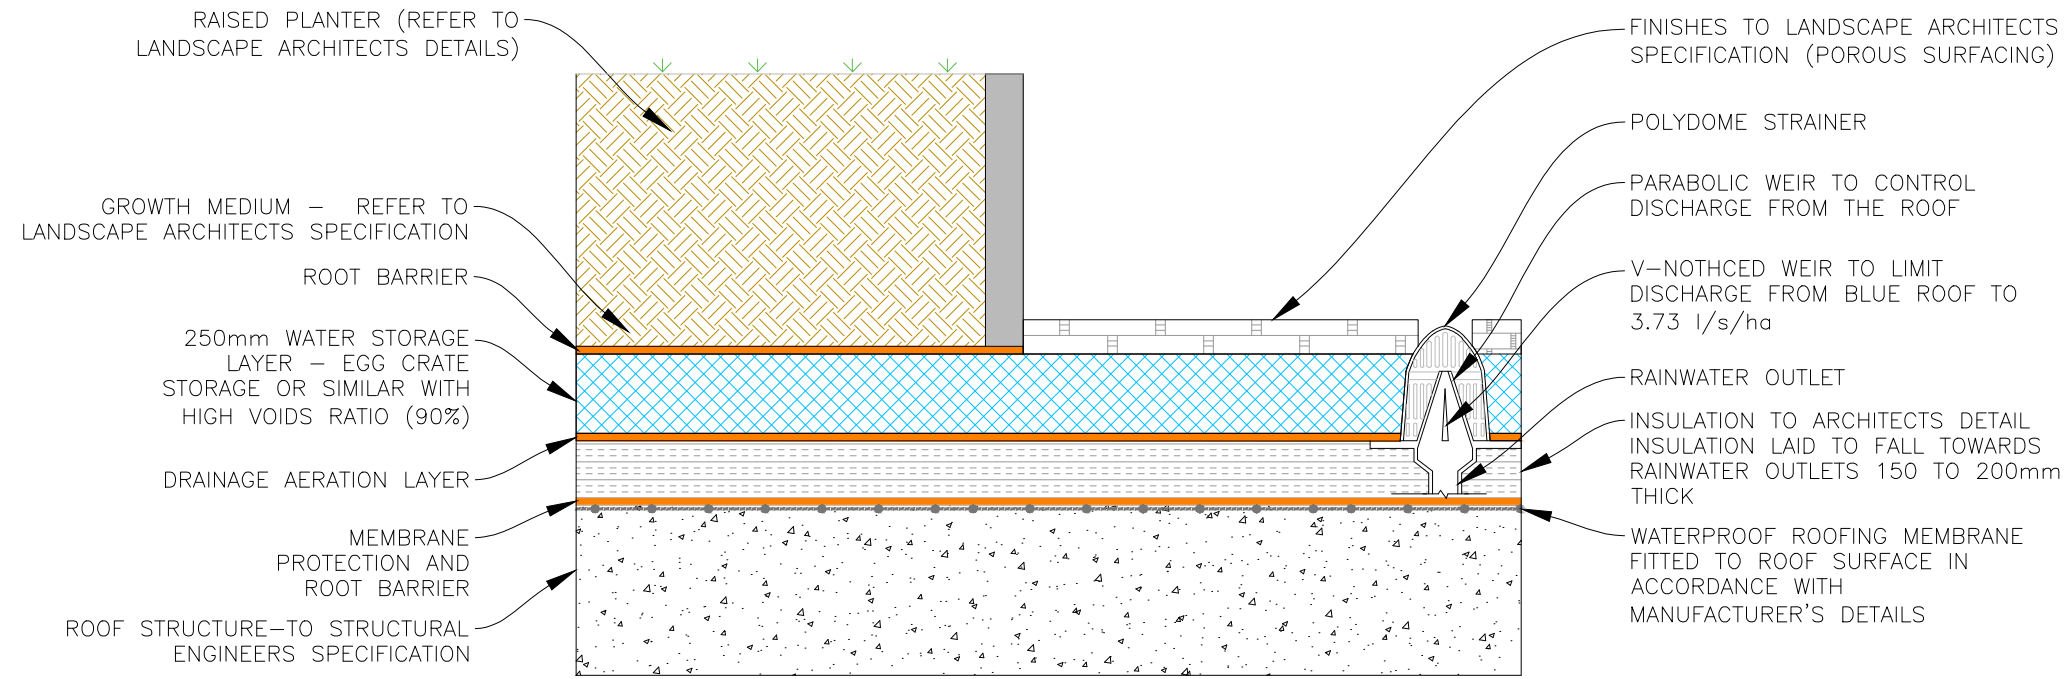

DETAIL B  
BLUE AND GREEN ROOF BUILD UP PAVED AREAS (PODIUM SLAB)  
SCALE 1:20 @ A1

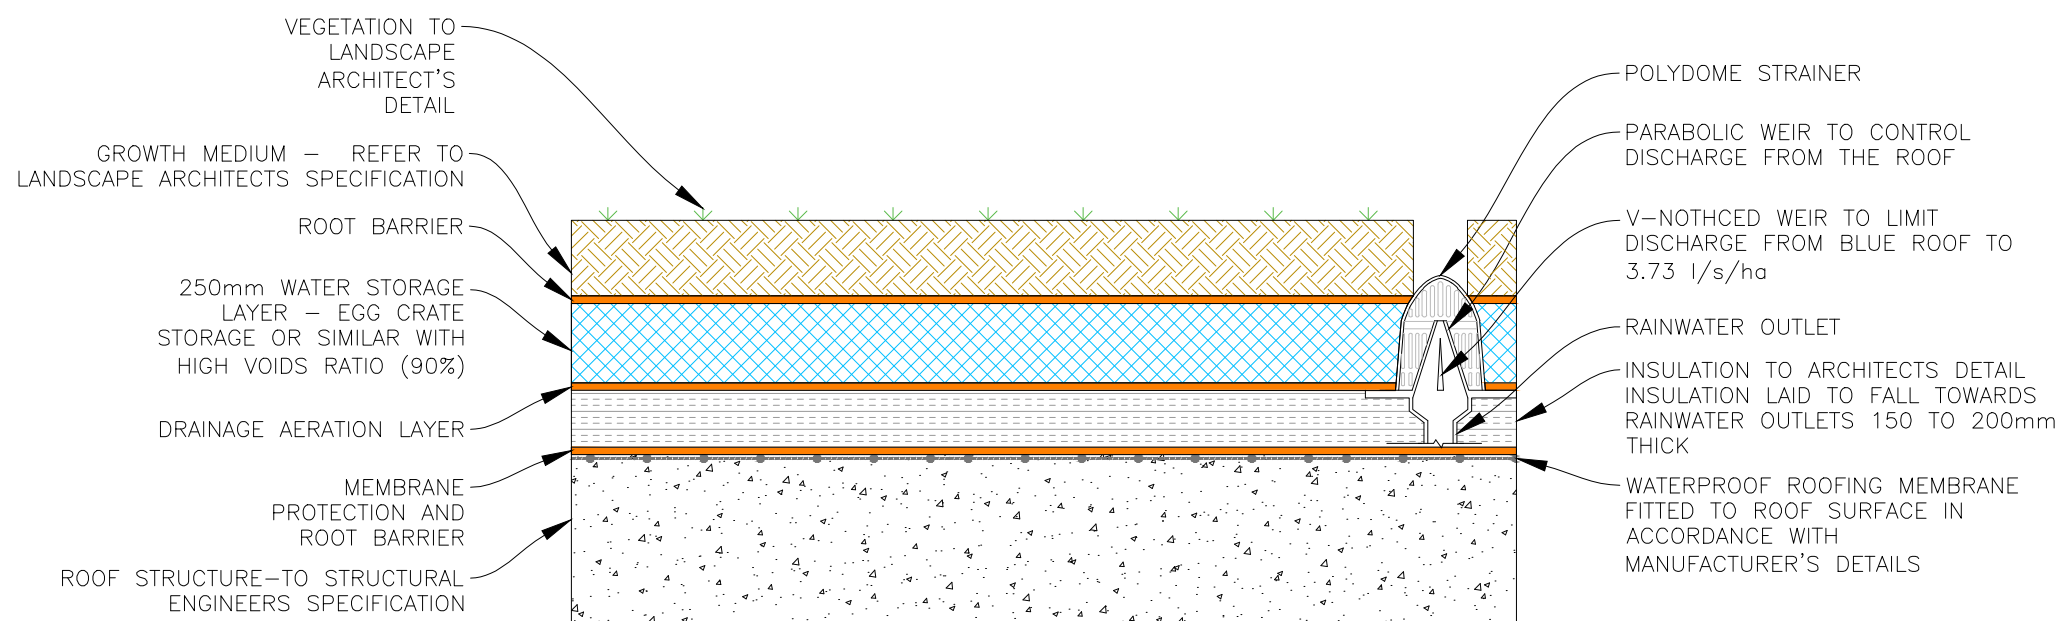

DETAIL C  
BLUE AND GREEN ROOF BUILD UP (BUILDING ROOFS)  
SCALE 1:20 @ A1

**Notes:**

1. Drawing is to be read in conjunction with Landscape Architects Drawings and Specifications.
2. Refer to Landscape Architects Drawings for details of proposed Rain Gardens and Conveyance Swales

No.	Revision	Date	By	Chkd	App'd
P01	ISSUED FOR REVIEW & COMMENT	16/08/2024	CMG	CMG	EOC
P02	ISSUED FOR PLANNING	19/02/2025	CMG	CMG	EOC



Arena House, Arena Road, Sandyford, Dublin 18, Ireland  
t +353 (0) 1 294 0800  
f +353 (0) 1 294 0820  
www.rod.ie

Drawn	Designed	Checked	Approved	Suitability Code - Description
MA	CMG	EOC	EOC	S4 - Stage Approval

Project Stage	PLANNING						
Project Title	PROPOSED RESIDENTIAL DEVELOPMENT, PARKMORE INDUSTRIAL ESTATE						
Drawing Title	Proposed Surface Water Drainage Details						
Drawing Number	Project	Originator	Volume	Location	Type	Role	Number
PIE	-	ROD	-	HDG	-	SW_AE	- DR - CD - 30060
Scale (A1)	AS SHOWN	Date:	JUNE 2024	Job No:	23.111	Rev:	P02