


1 TYPICAL DETAIL - TREE SOIL PROFILE
1:10 @A1

IMPORTED TOPSOIL SPECIFICATION (TO IN SITU GROUND AREAS):


TYPE: ENRICH ProGrow OR SIMILAR APPROVED
SOIL STANDARD: BS 3882 : 2015

IMPORTED TOPSOIL SPECIFICATION (TO AREAS ON PODIUM LEVEL / PLANTERS):

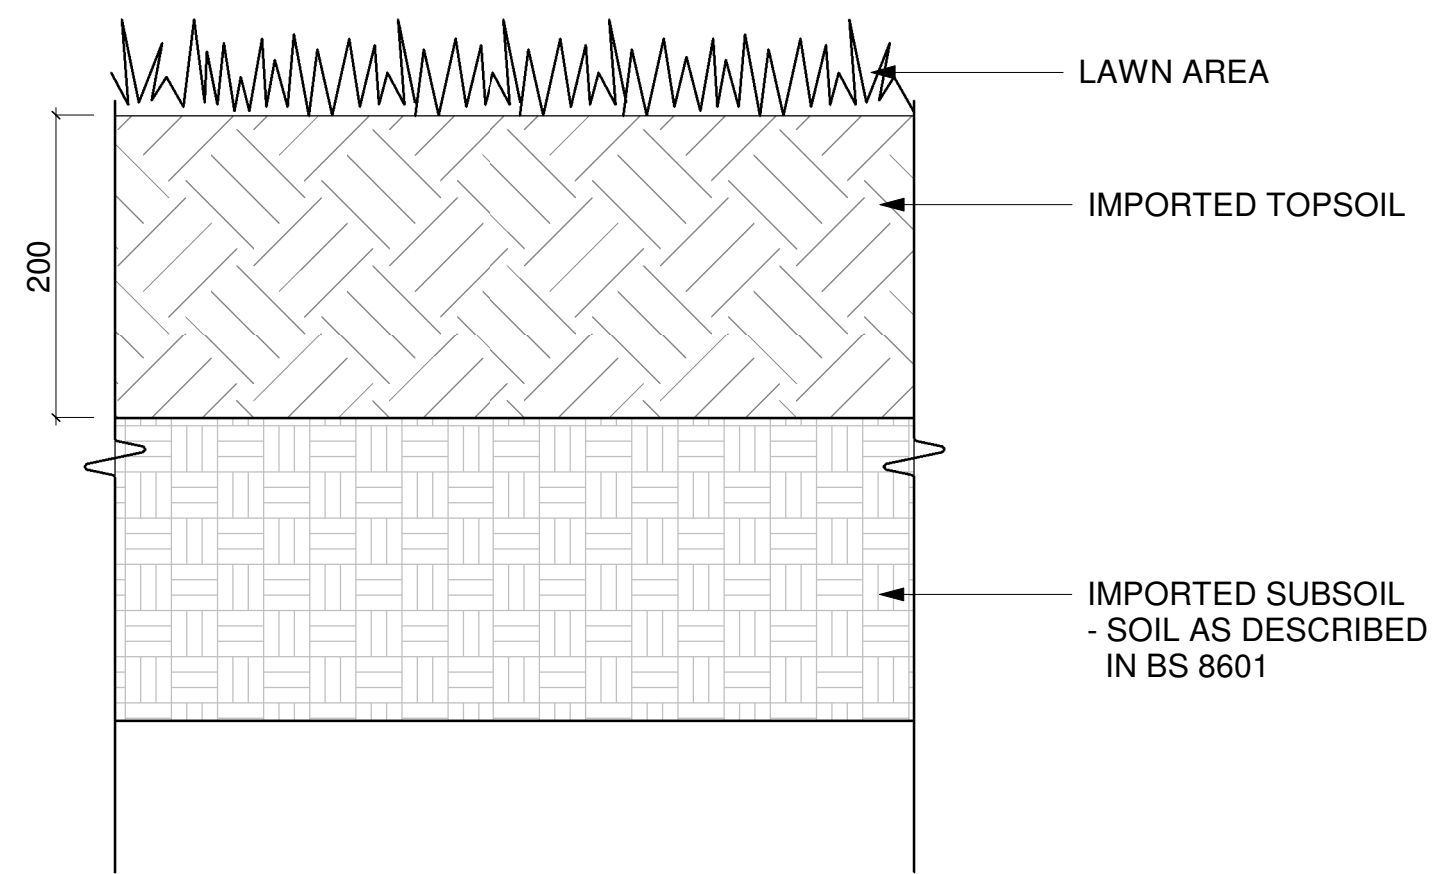


TURF SOIL PROFILE TO NATURAL GROUND AREAS


3 TYPICAL DETAIL - SOIL PROFILES
1:5 @A1

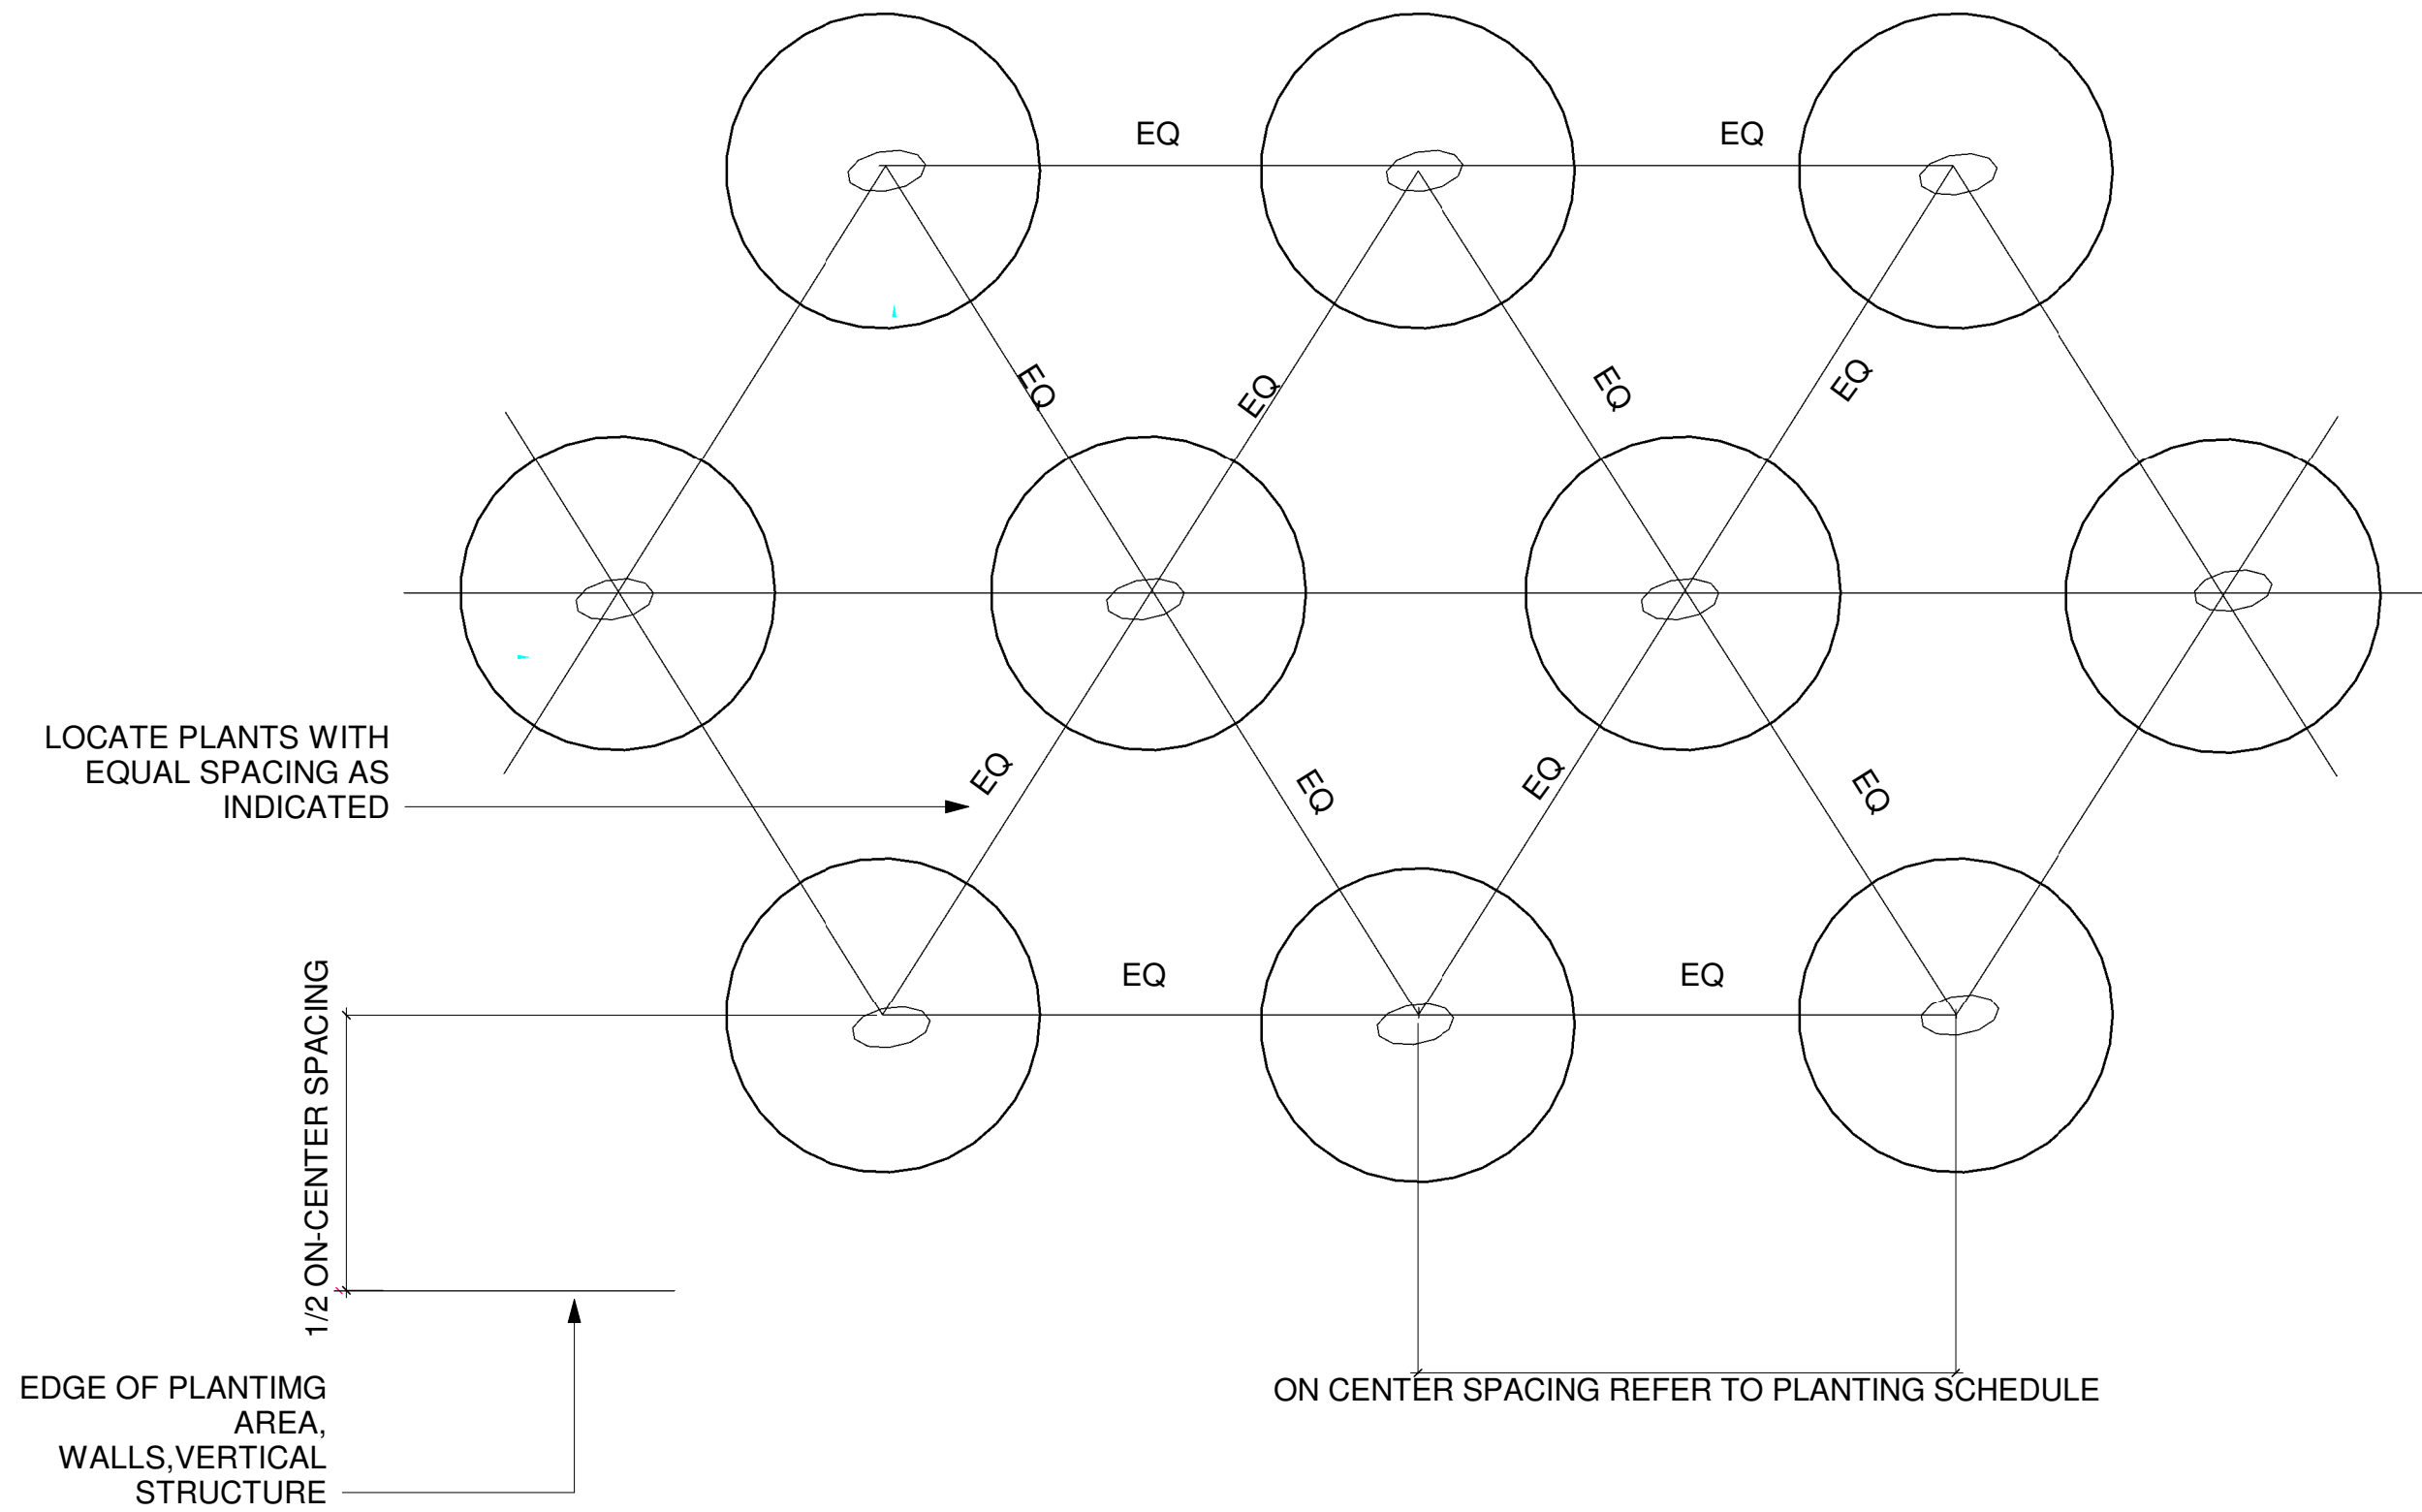

2 TYPICAL DETAIL - SHRUB PLANTING SPACE
1:10 @A1

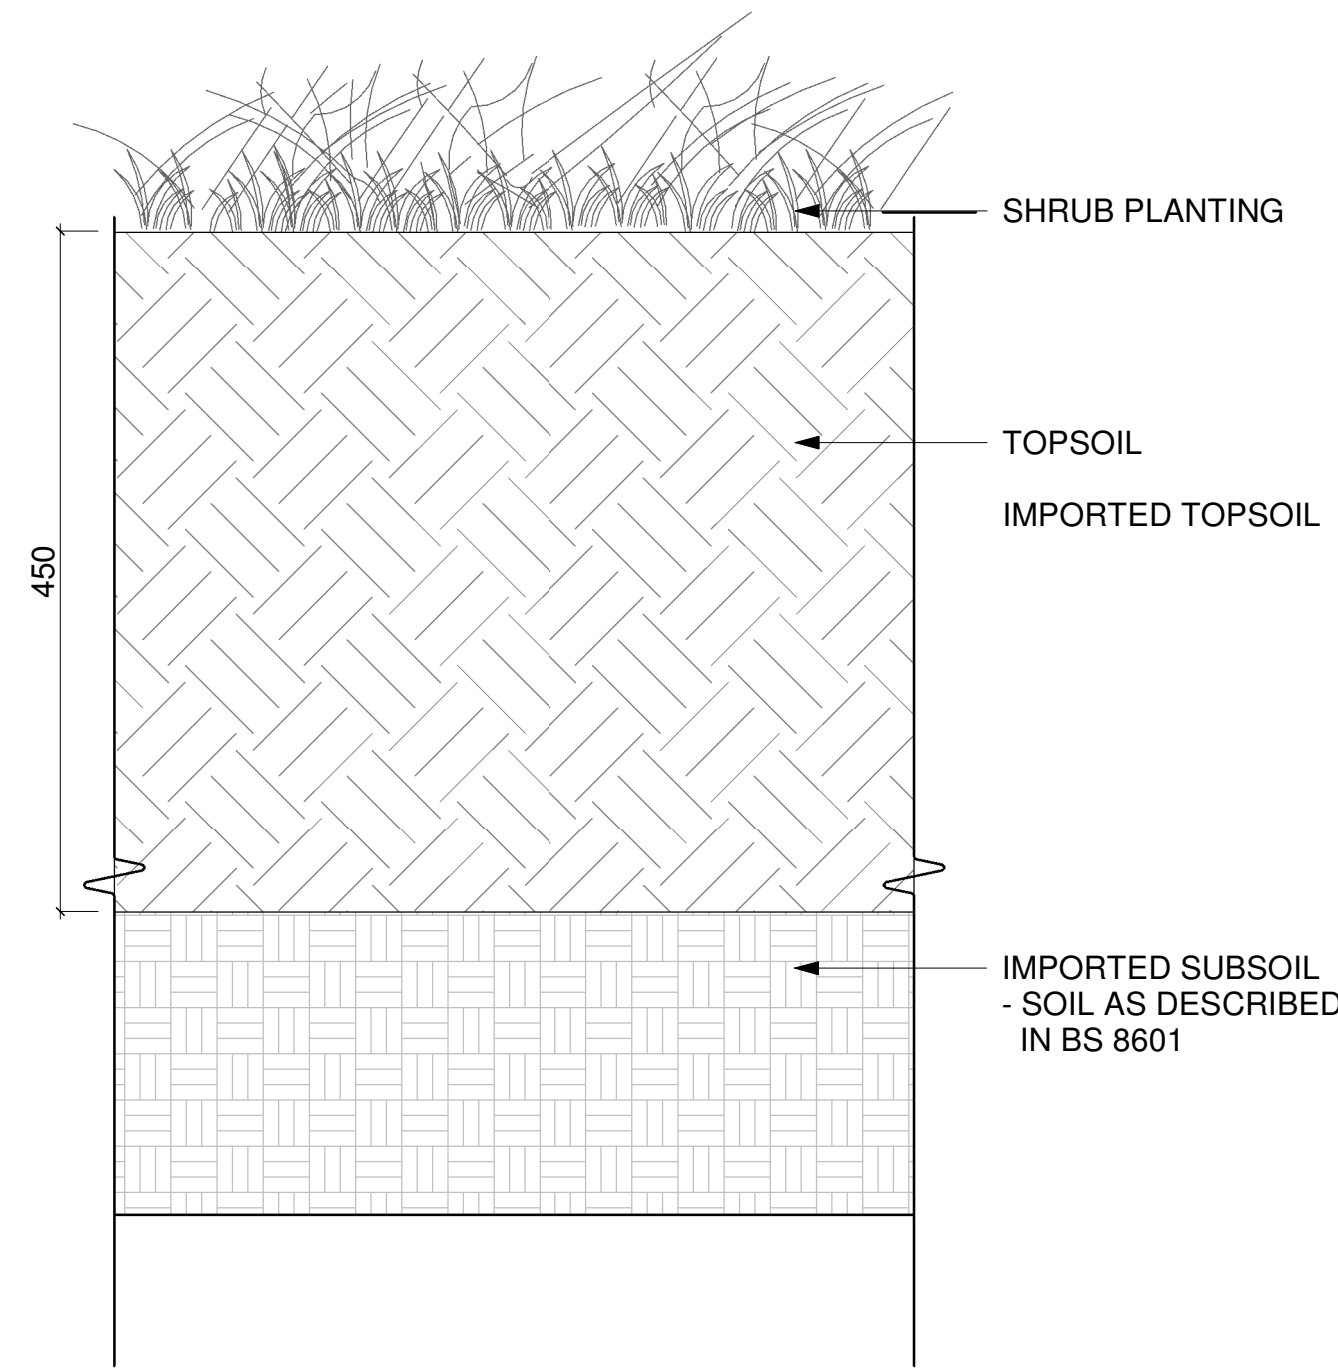

SHRUB SOIL PROFILE TO NATURAL GROUND AREAS

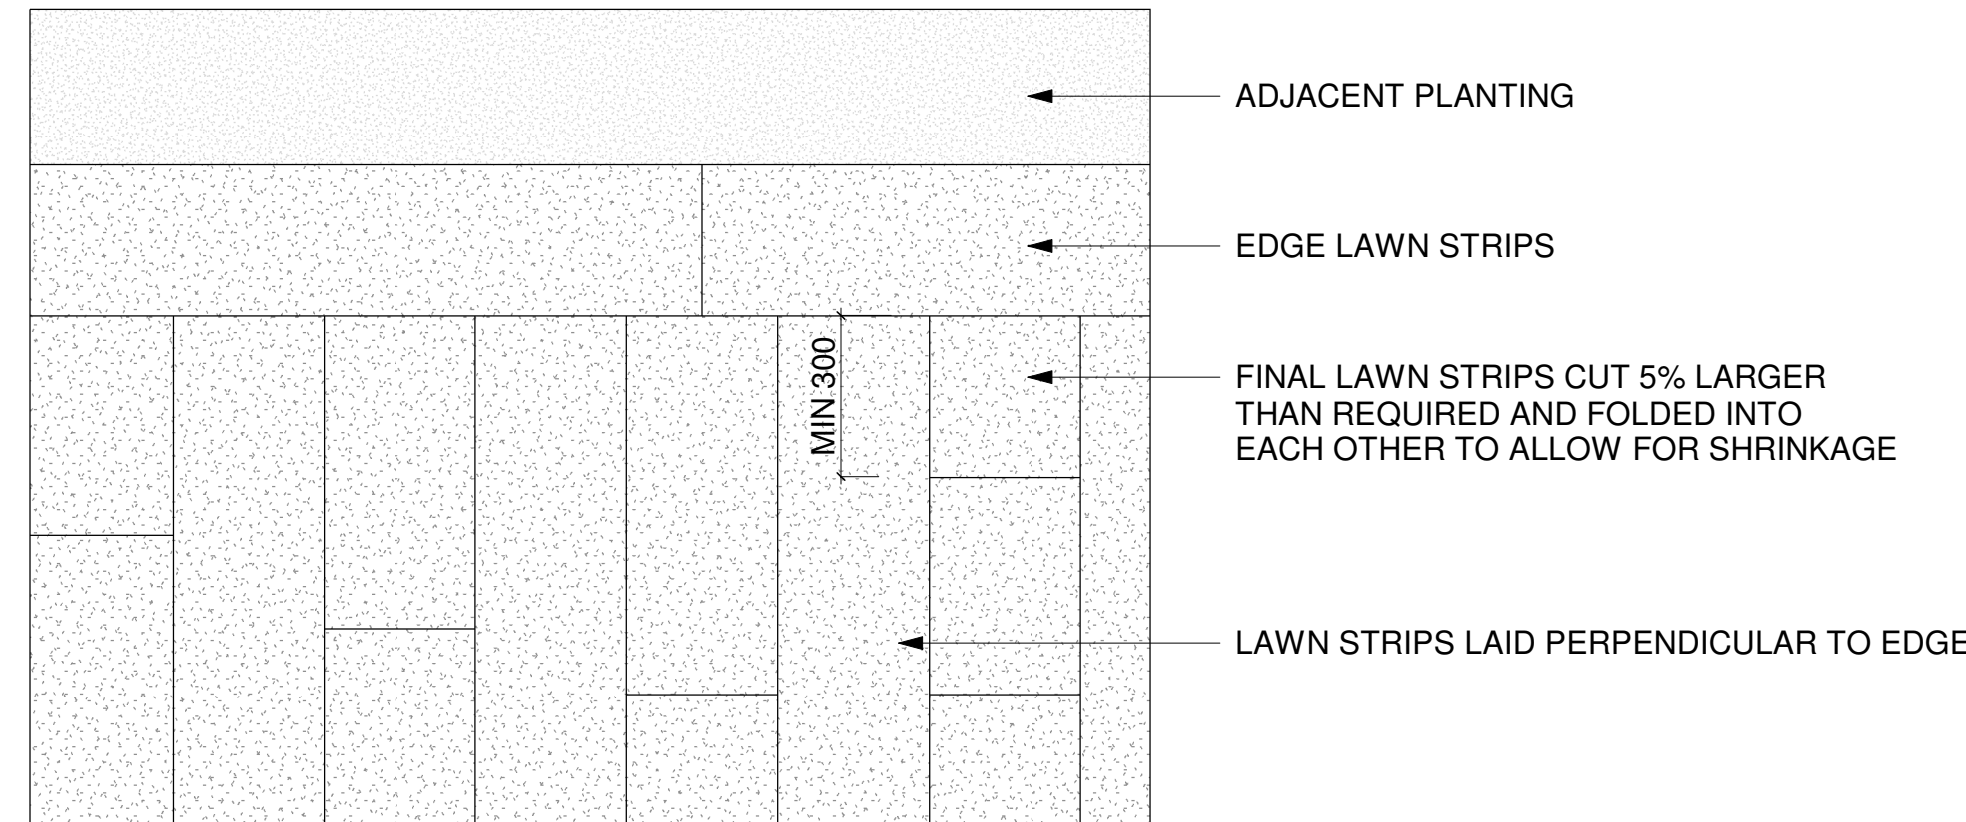

4 TYPICAL DETAIL - AREAS OF TURF
1:20 @A1

NOTE
ALL DIMENSIONS TO BE CHECKED ON SITE
THIS DRAWING IS TO BE READ IN CONJUNCTION WITH
RELEVANT CONSULTANTS DRAWINGS
NO PART OF THIS DOCUMENT MAY BE REPRODUCED OR
TRANSMITTED IN ANY FORM OR STORED IN ANY RETRIEVAL
SYSTEM OF ANY NATURE WITHOUT THE WRITTEN PERMISSION
OF THE LANDSCAPE ARCHITECT AS COPYRIGHT HOLDER EXCEPT
AS AGREED FOR USE ON THE PROJECT FOR WHICH THE
DOCUMENT WAS ORIGINALLY ISSUED.
FOR DRAWING INDEX, GENERAL NOTES, REFER TO
DWG L1-001

CLIENT: Watfore Ltd (Dairygold)

ARCHITECTS: Reddy Architecture + Urbanism



REVISIONS

Job No.	28A5A	Drawn By	RK
Dwg No.	L1-801	Checked By	JM
Scale	As indicated @A1	Date	MARCH 2025

JOB DESCRIPTION

Site	PARKMORE, LONG MILE ROAD, DUBLIN
Project	PARKMORE
Title	SOFT LANDSCAPE DETAILS



NMP
Niall Montgomery + Partners

Architects 33 Rock Road, Williamstown, Blackrock, Co. Dublin
Telephones : 2121 800 Fax : 2121 007 E mail : info@nmp.ie