



MINIMUM 450mm FREE DRAINING
TO SOIL TO LANDSCAPE SPECIFICATION.

10/20mm SINGLE GRAVEL
- REFER TO ENGINEER'S DETAIL

TRENCH TO BE LINED WITH TERRAM
- REFER TO ENGINEER'S DETAIL

PROPOSED COMPACTED GROUND
- REFER TO ENGINEER'S DETAIL

1 TYPICAL DETAIL - RAIN GARDEN SECTION ON NATURAL GROUND
SCALE: 1 : 20 @A1

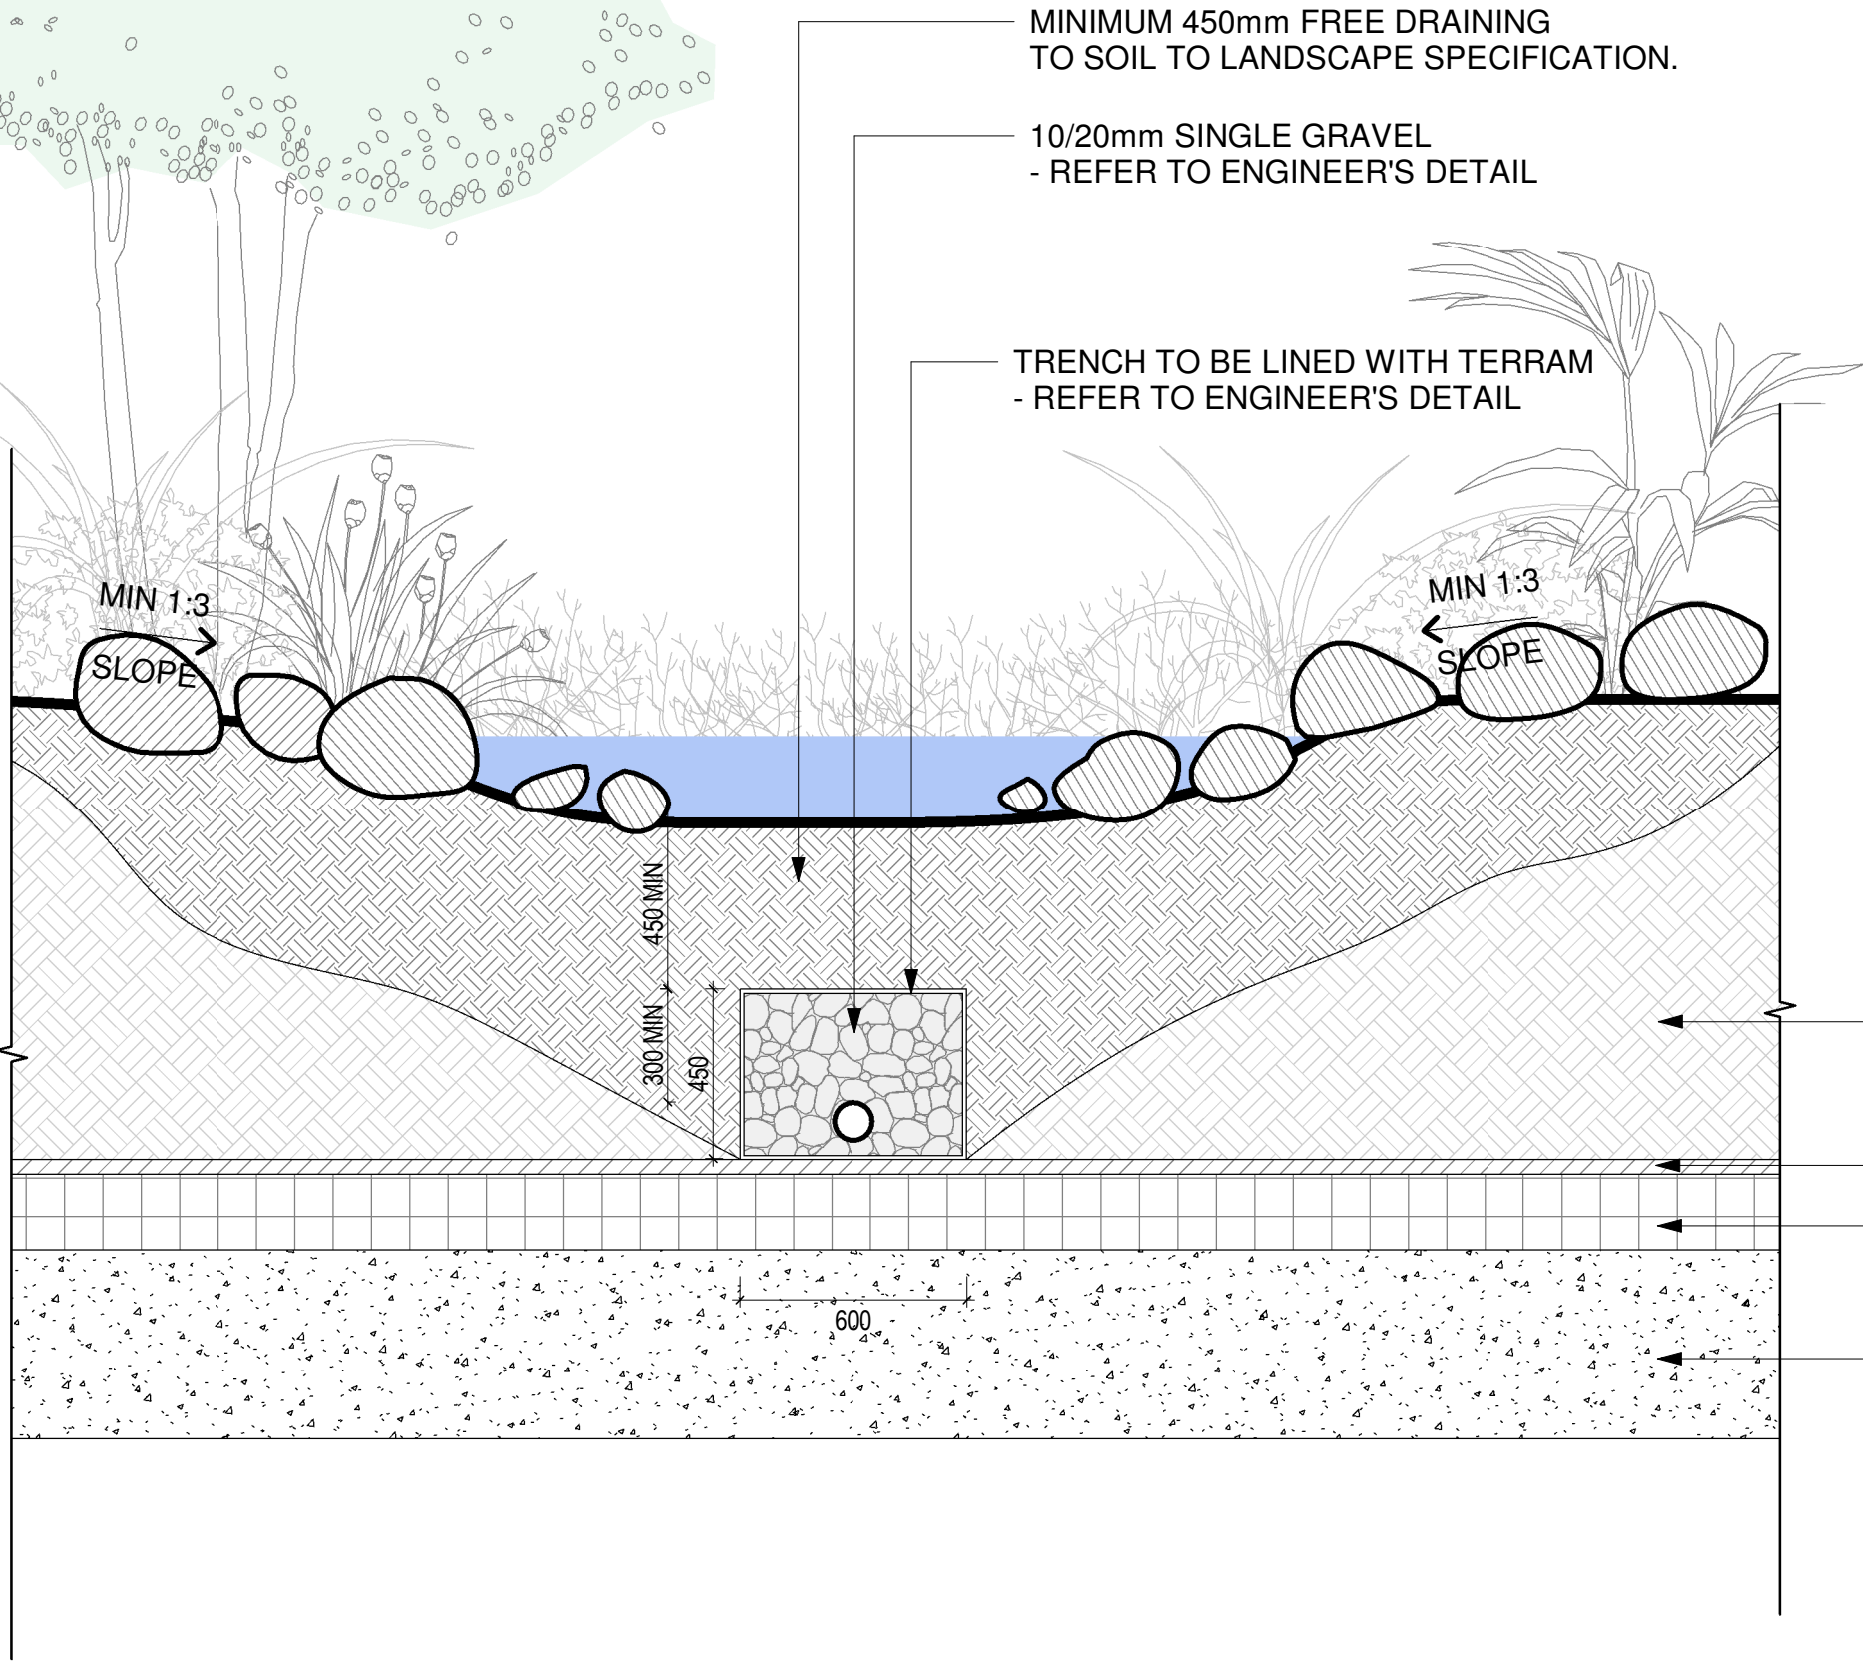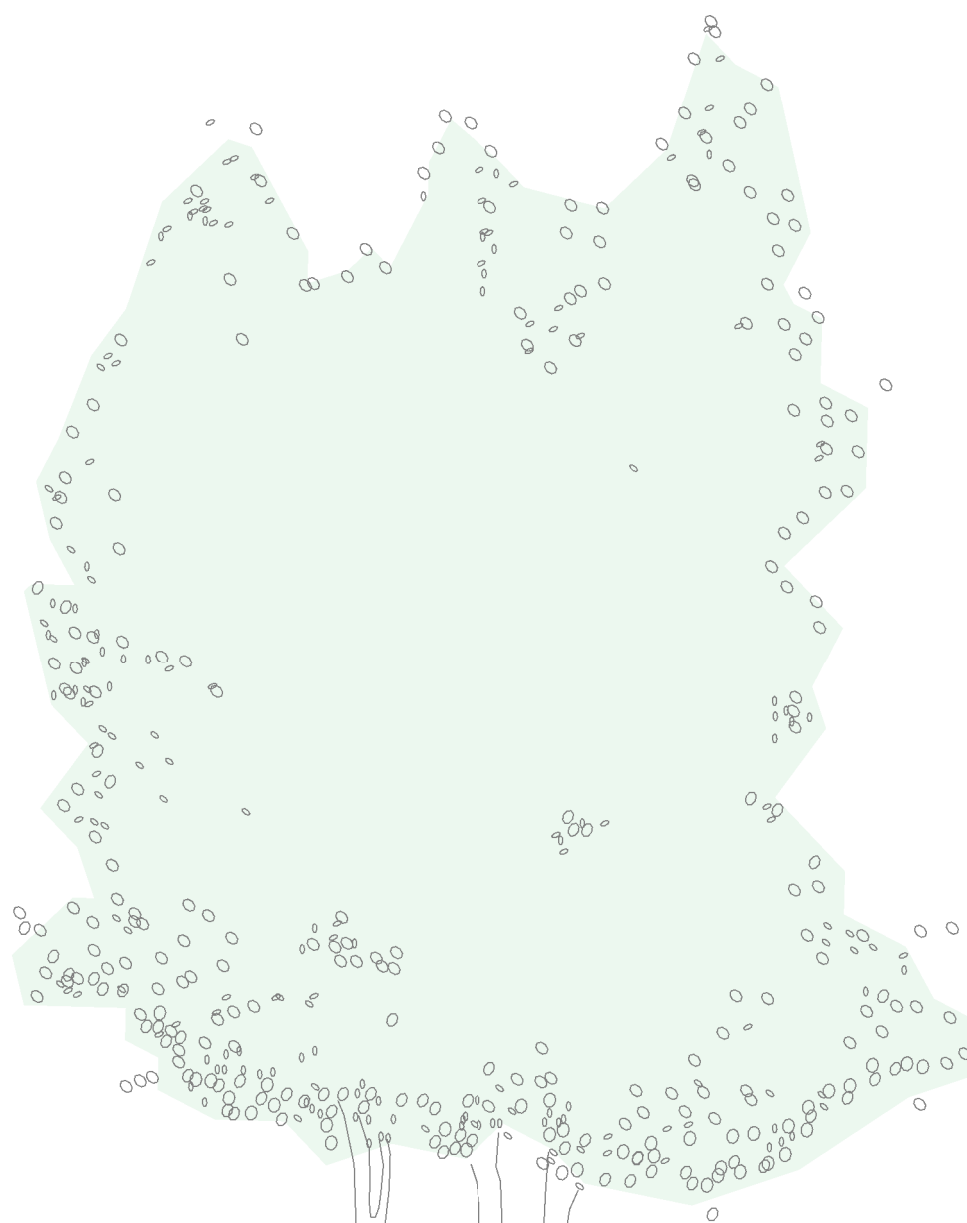

MINIMUM 450mm FREE DRAINING
TO SOIL TO LANDSCAPE SPECIFICATION.

10/20mm SINGLE GRAVEL
- REFER TO ENGINEER'S DETAIL

TRENCH TO BE LINED WITH TERRAM
- REFER TO ENGINEER'S DETAIL

PROPOSED COMPACTED GROUND
- REFER TO ENGINEER'S DETAIL

PROPOSED DRAINAGE BOARD

PROPOSED ATTENUATION TANK

PODIUM SLAB
- REFER TO ENGINEER'S DETAIL

2 TYPICAL DETAIL - RAIN GARDEN SECTION ON PODIUM
SCALE: 1 : 20 @A1

NOTE
ALL DIMENSIONS TO BE CHECKED ON SITE
NO DIMENSIONS TO BE SCALED FROM THIS DRAWING
THIS DRAWING IS TO BE READ IN CONJUNCTION WITH
RELEVANT CONSULTANTS DRAWINGS
NO PART OF THIS DOCUMENT MAY BE RE-PRODUCED OR
TRANSMITTED IN ANY FORM OR STORED IN ANY RETRIEVAL
SYSTEM OF ANY NATURE WITHOUT THE WRITTEN PERMISSION
OF THE LANDSCAPE ARCHITECT AS COPYRIGHT HOLDER EXCEPT
AS AGREED FOR USE ON THE PROJECT FOR WHICH THE
DOCUMENT WAS ORIGINALLY ISSUED.
FOR DRAWING INDEX, GENERAL NOTES, REFER TO
DWG L1-001

CLIENT: Watfore Ltd (Dairygold)

ARCHITECTS: Reddy Architecture + Urbanism



REVISIONS

Job No.	28A5A	Drawn By	JO
Dwg No.	L1-802-2	Checked By	RK
Scale	1 : 20 @A1	Date	MARCH 2025

JOB DESCRIPTION

Site	PARKMORE, LONG MILE ROAD, DUBLIN
Project	PARKMORE
Title	BIORETENTION DETAILS



NMP
Niall Montgomery + Partners

Architects 33 Rock Road, Williamstown, Blackrock, Co. Dublin
Telephones : 2121 800 Fax : 2121 007 E mail : info@nmp.ie