




1 TYPICAL DETAIL - METAL RAILING
1:20 @A1

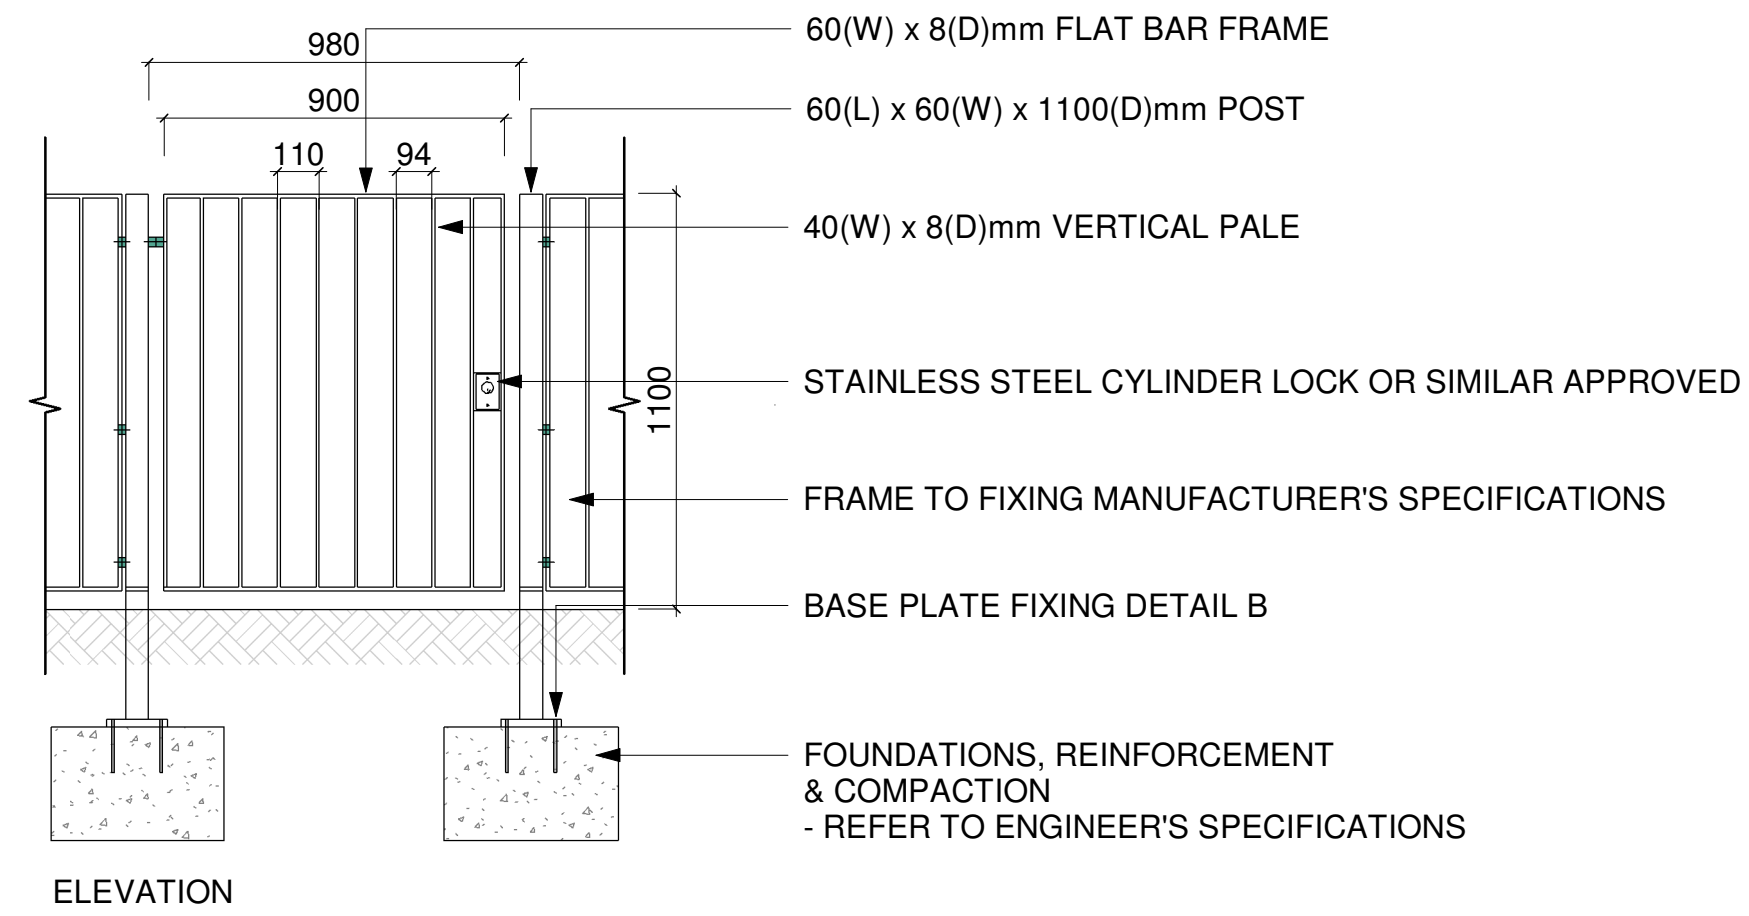


2 TYPICAL DETAIL - METAL GATE
1:20 @A1

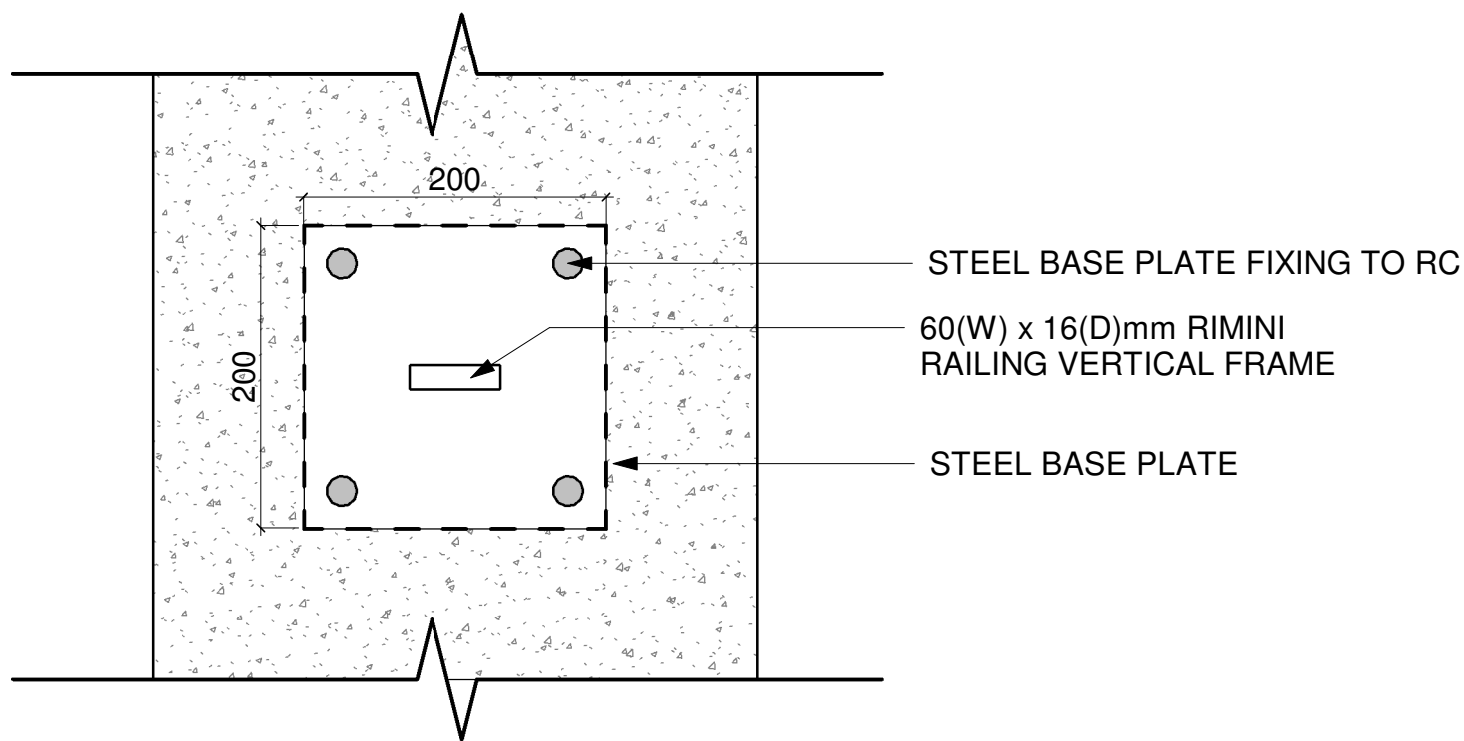


3 TYPICAL DETAIL - BASE PLATE FIXING DETAIL A
1:5 @A1

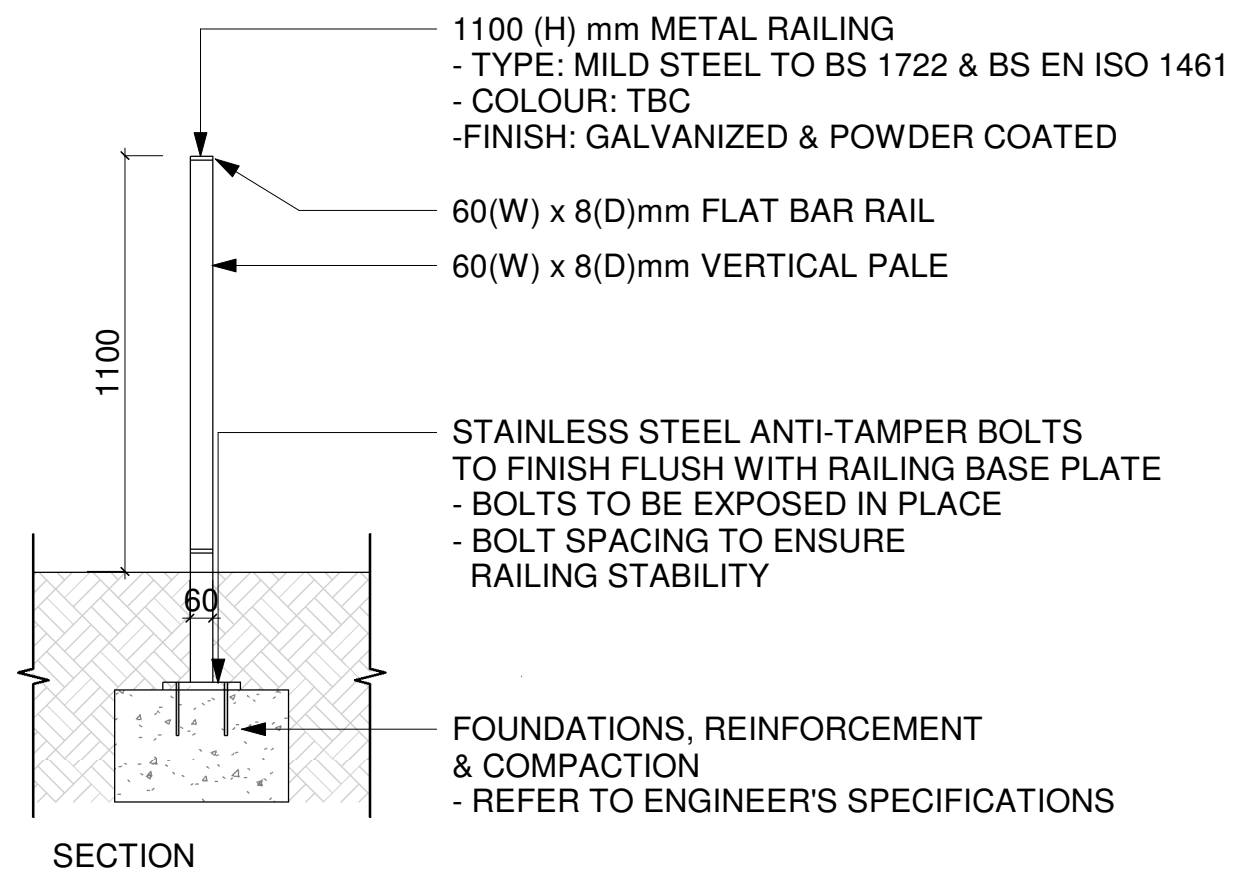



4 TYPICAL DETAIL - RAILING FIXING DETAIL
1:20 @A1

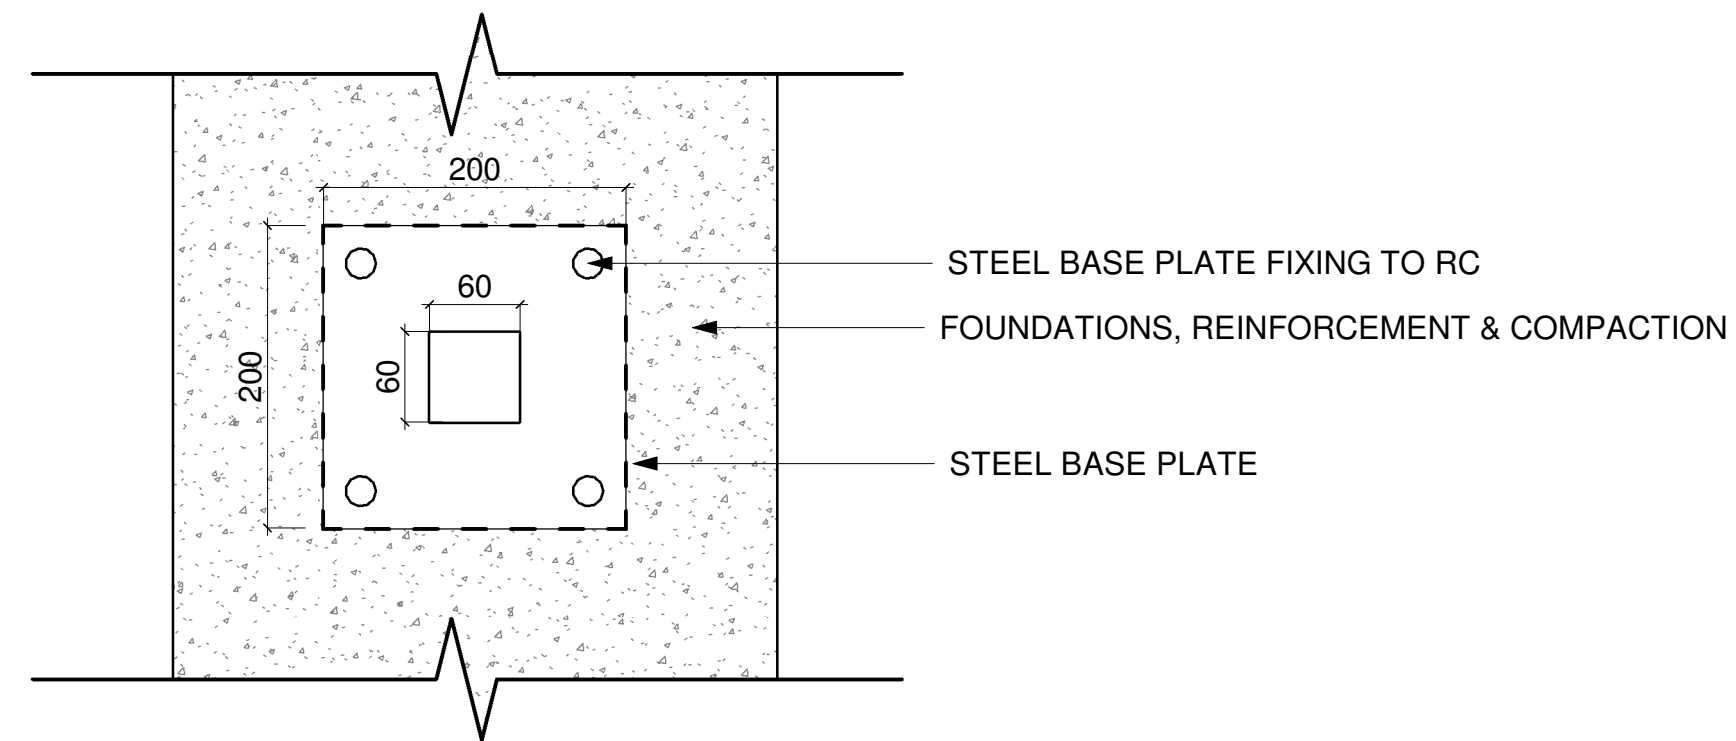

5 TYPICAL DETAIL - BASE PLATE FIXING DETAIL B
1:5 @A1

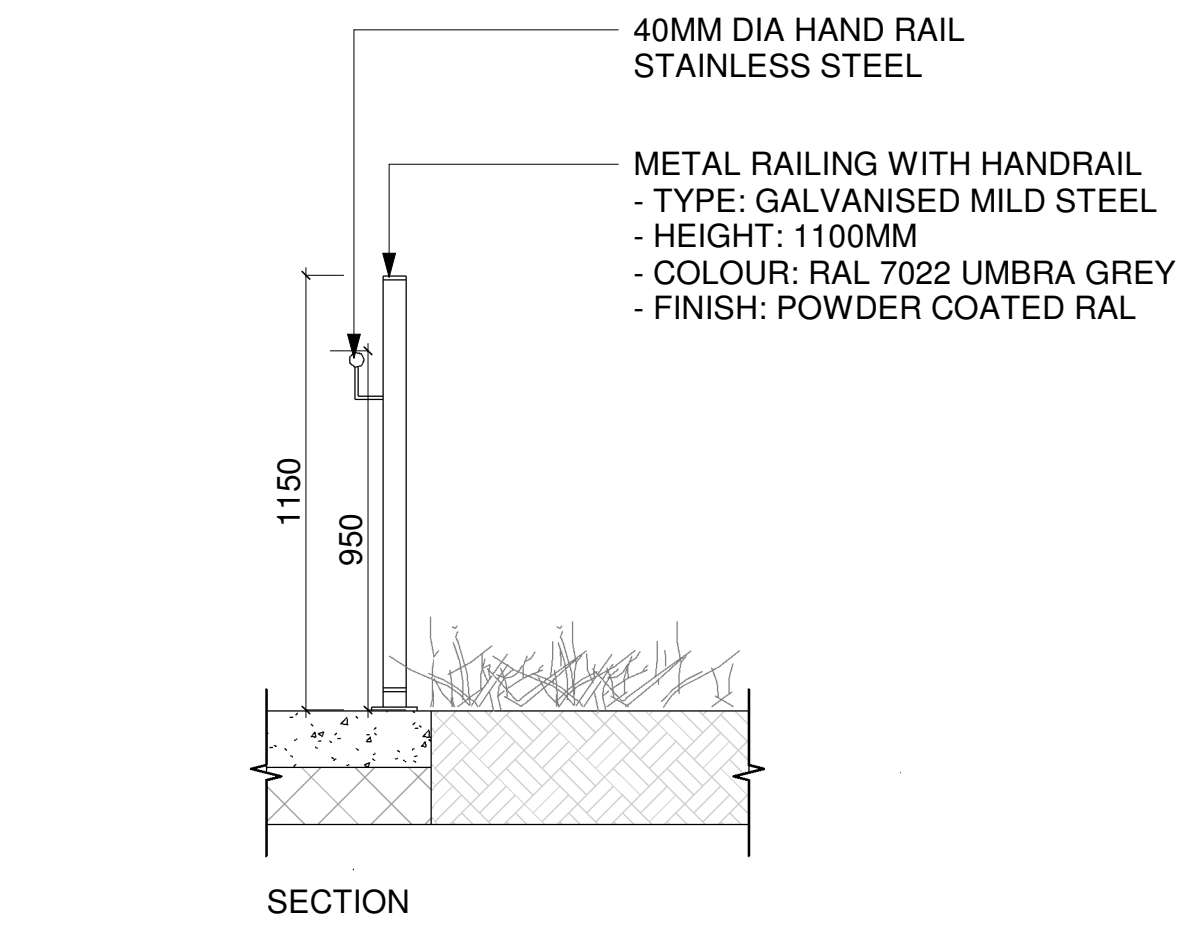

6 TYPICAL DETAIL - STEPS & METAL RAILING WITH HANDRAIL
1:20 @A1

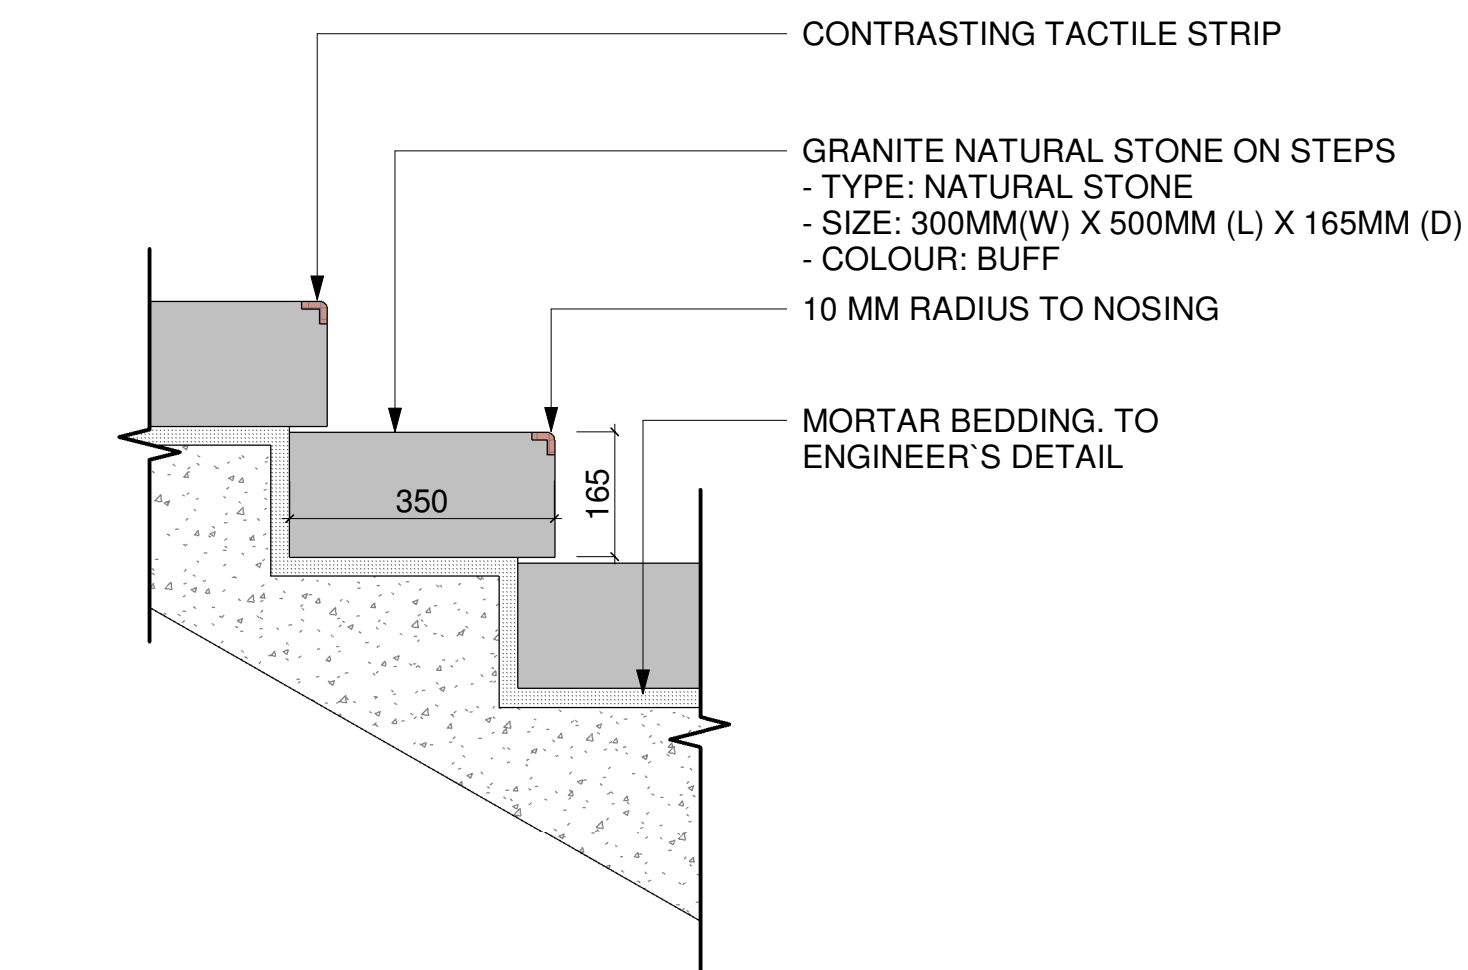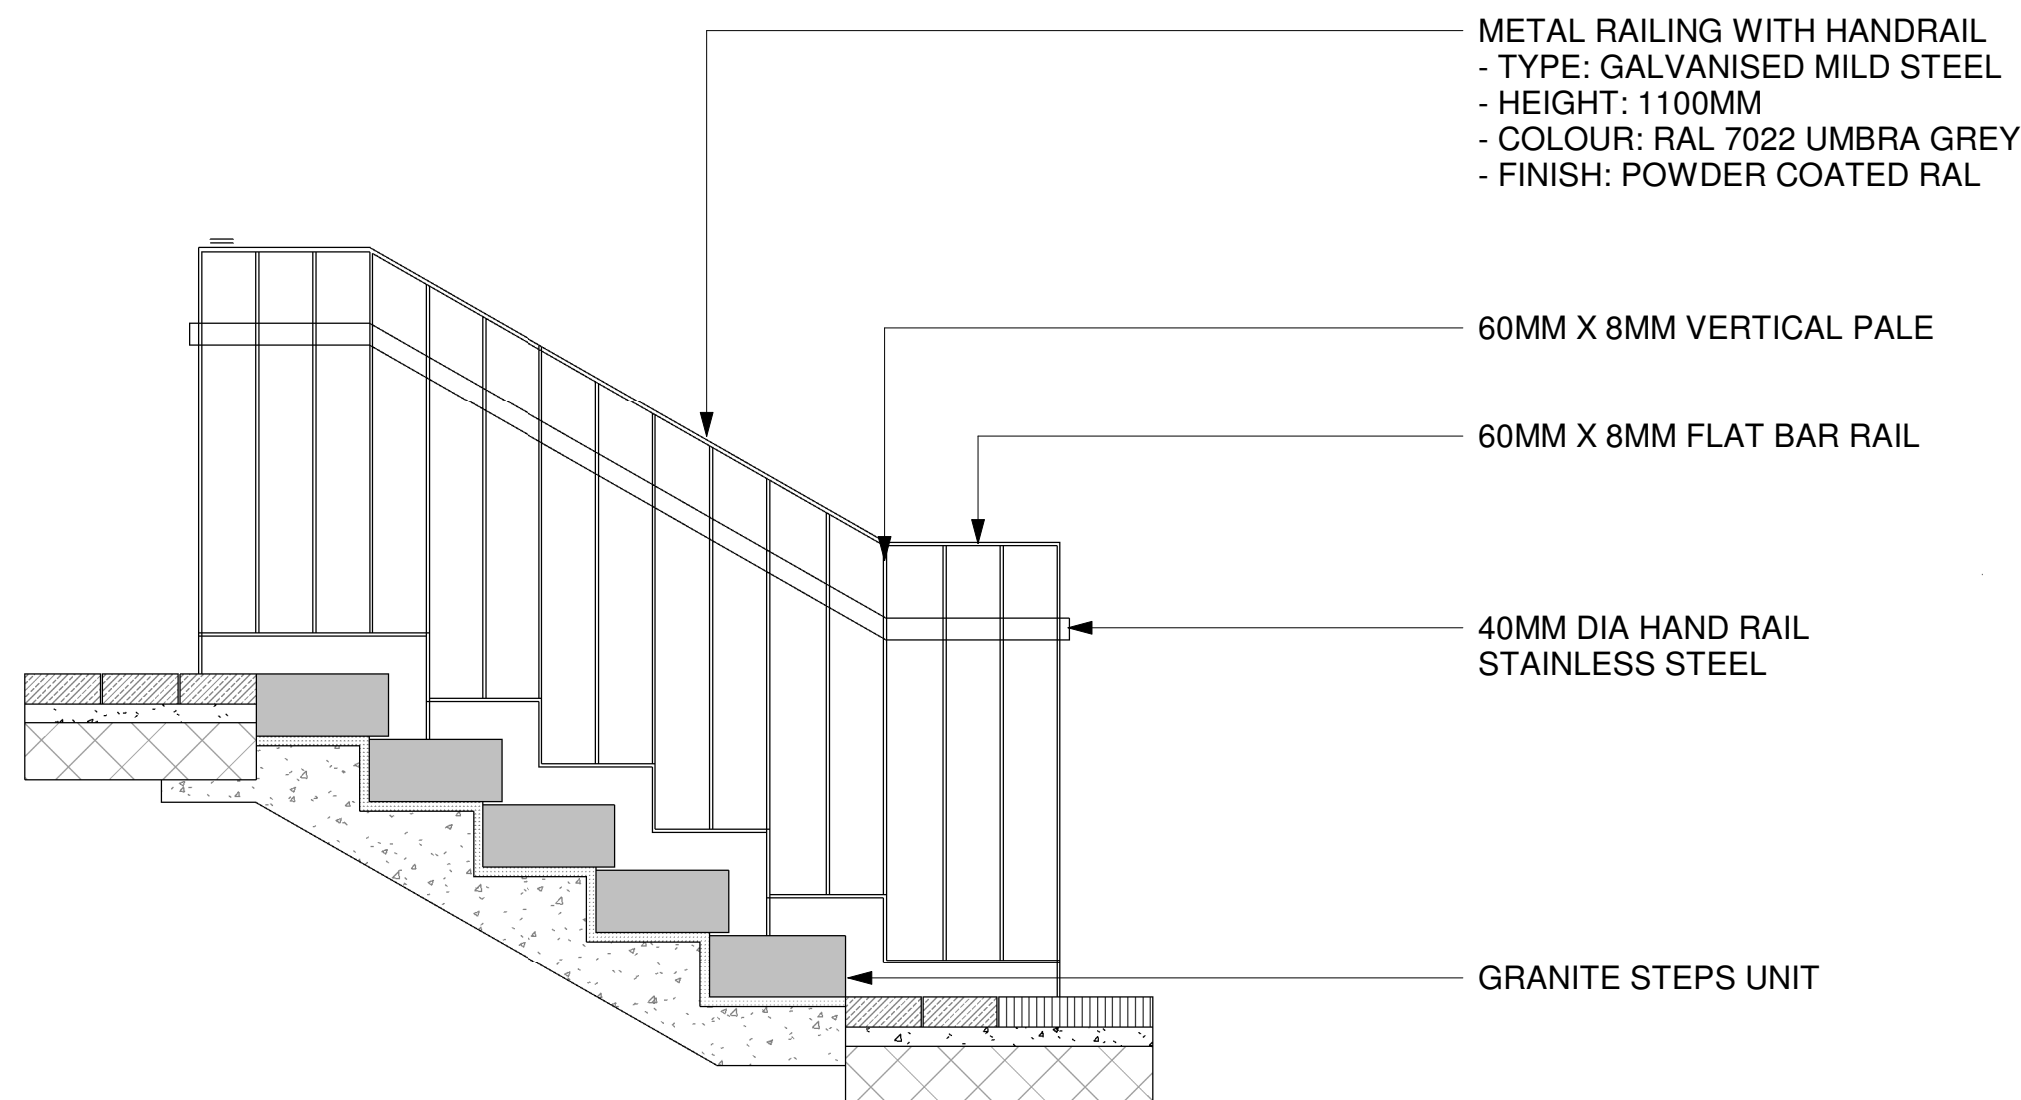

7 TYPICAL DETAIL - TREAD
1:10 @A1

NOTE
ALL DIMENSIONS TO BE CHECKED ON SITE
THIS DRAWING IS TO BE READ IN CONJUNCTION WITH
RELEVANT CONSULTANTS DRAWINGS
NO PART OF THIS DOCUMENT MAY BE REPRODUCED OR
TRANSMITTED IN ANY FORM OR STORED IN ANY RETRIEVAL
SYSTEM OF ANY NATURE WITHOUT THE WRITTEN PERMISSION
OF THE LANDSCAPE ARCHITECT AS COPYRIGHT HOLDER EXCEPT
AS AGREED FOR USE ON THE PROJECT FOR WHICH THE
DOCUMENT WAS ORIGINALLY ISSUED.
FOR DRAWING INDEX, GENERAL NOTES, REFER TO
DWG L1-001

CLIENT: Watfore Ltd (Dairygold)

ARCHITECTS: Reddy Architecture + Urbanism



REVISIONS

Job No.	28A5A	Drawn By	JO
Dwg No.	L1-803	Checked By	RK
Scale	As indicated @A1	Date	MARCH 2025

JOB DESCRIPTION

Site	PARKMORE, LONG MILE ROAD, DUBLIN
Project	PARKMORE
Title	STEPS, RAMP AND RAILING DETAILS



NMP
Niall Montgomery + Partners

Architects 33 Rock Road, Williamstown, Blackrock, Co. Dublin
Telephones : 2121 800 Fax : 2121 007 E mail : info@nmp.ie