




REFERENCE IMAGE


DESCRIPTION    SHEFFIELD CYCLE STAND

TYPE: SHEFFIELD CYCLE STAND  
FINISH: STAINLESS STEEL  
SIZES: 1000(H) X 1000(W) X 50(Ø)

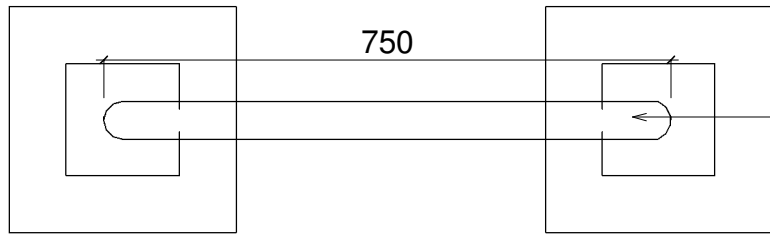


PLAN

GRADE 316 STAINLESS STEEL  
SATIN FINISH 50MM DIA

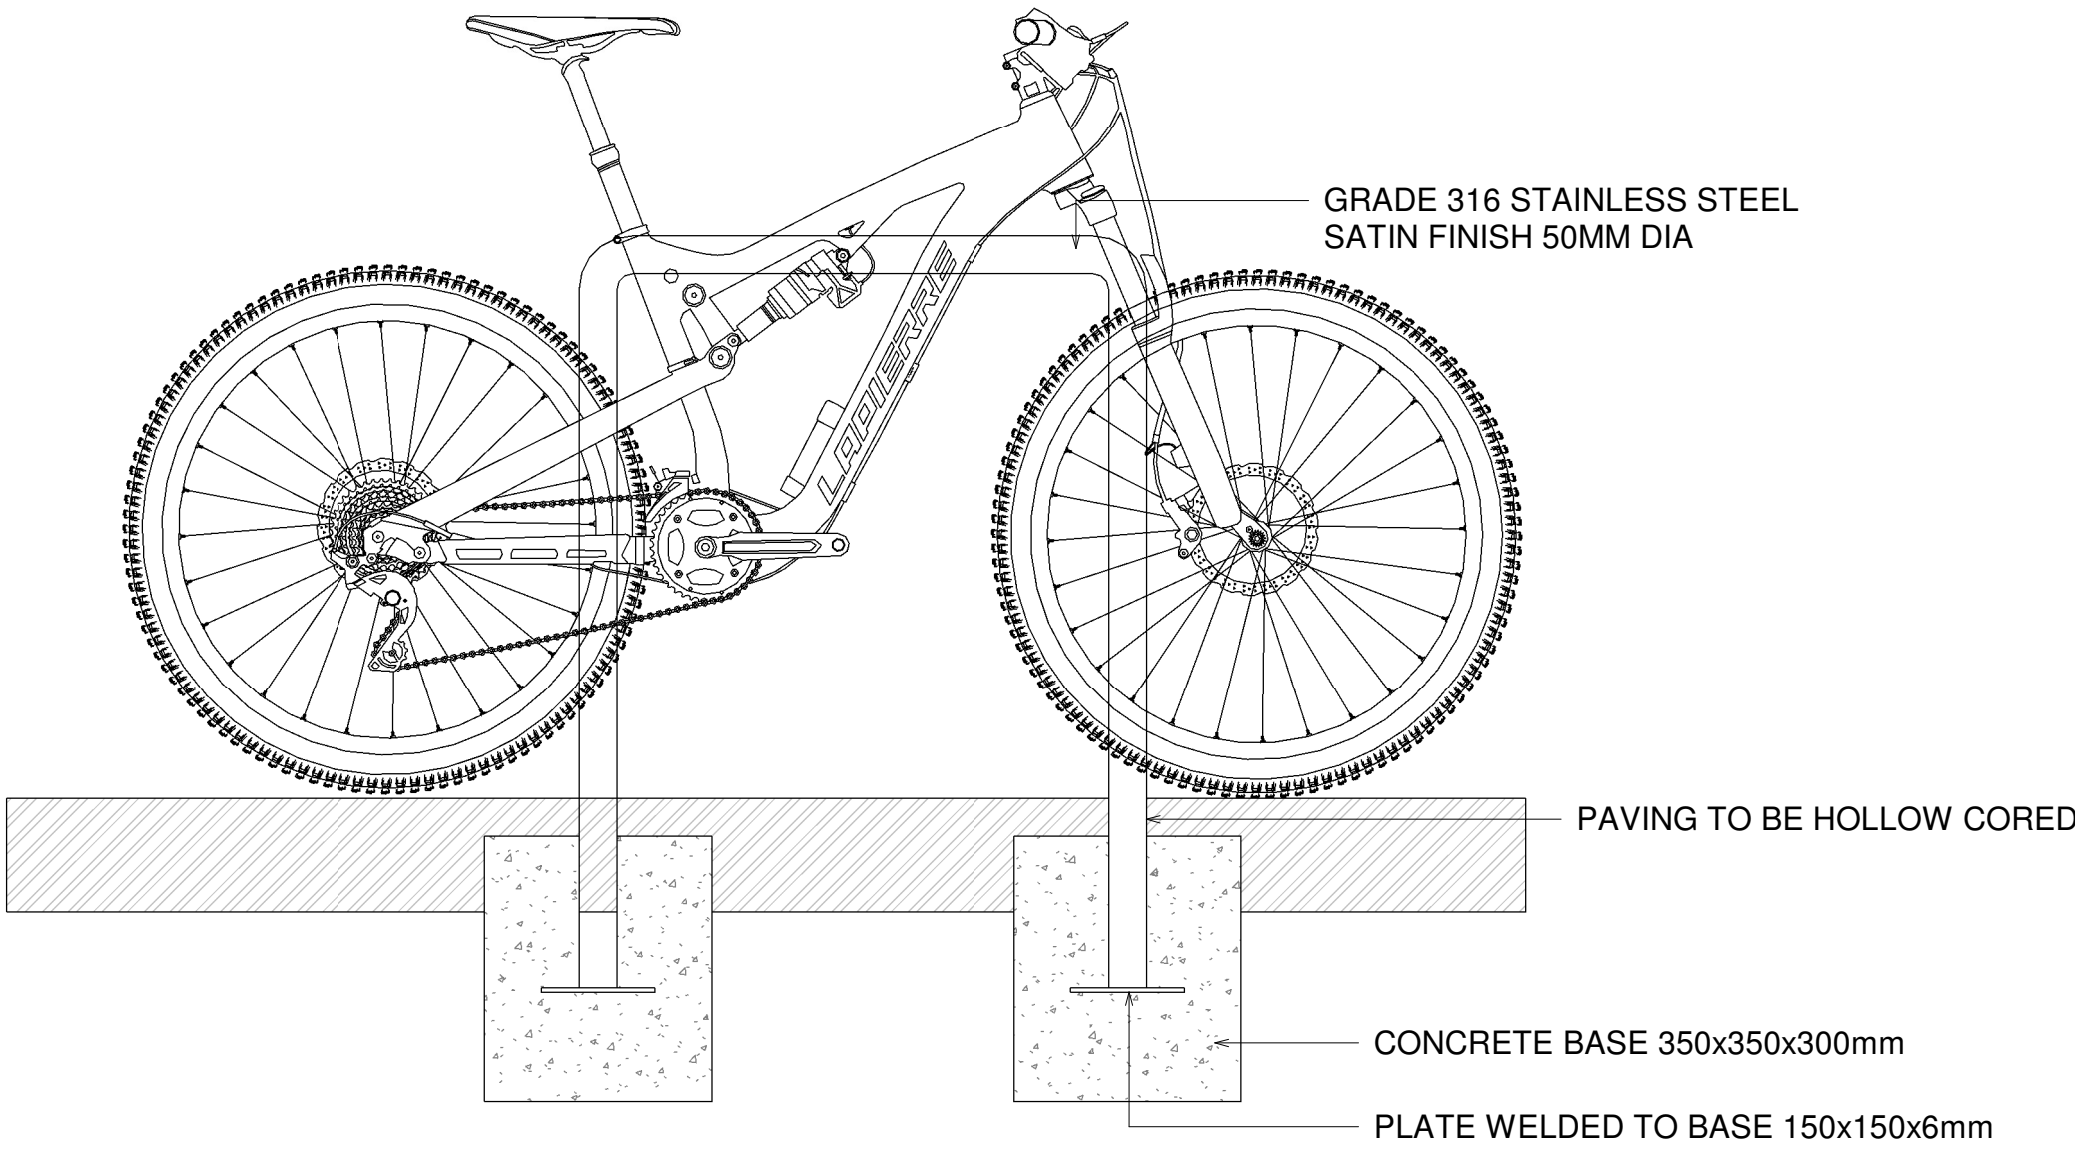

1


TYPICAL DETAIL - BIKE STAND  
1 : 10 @A1

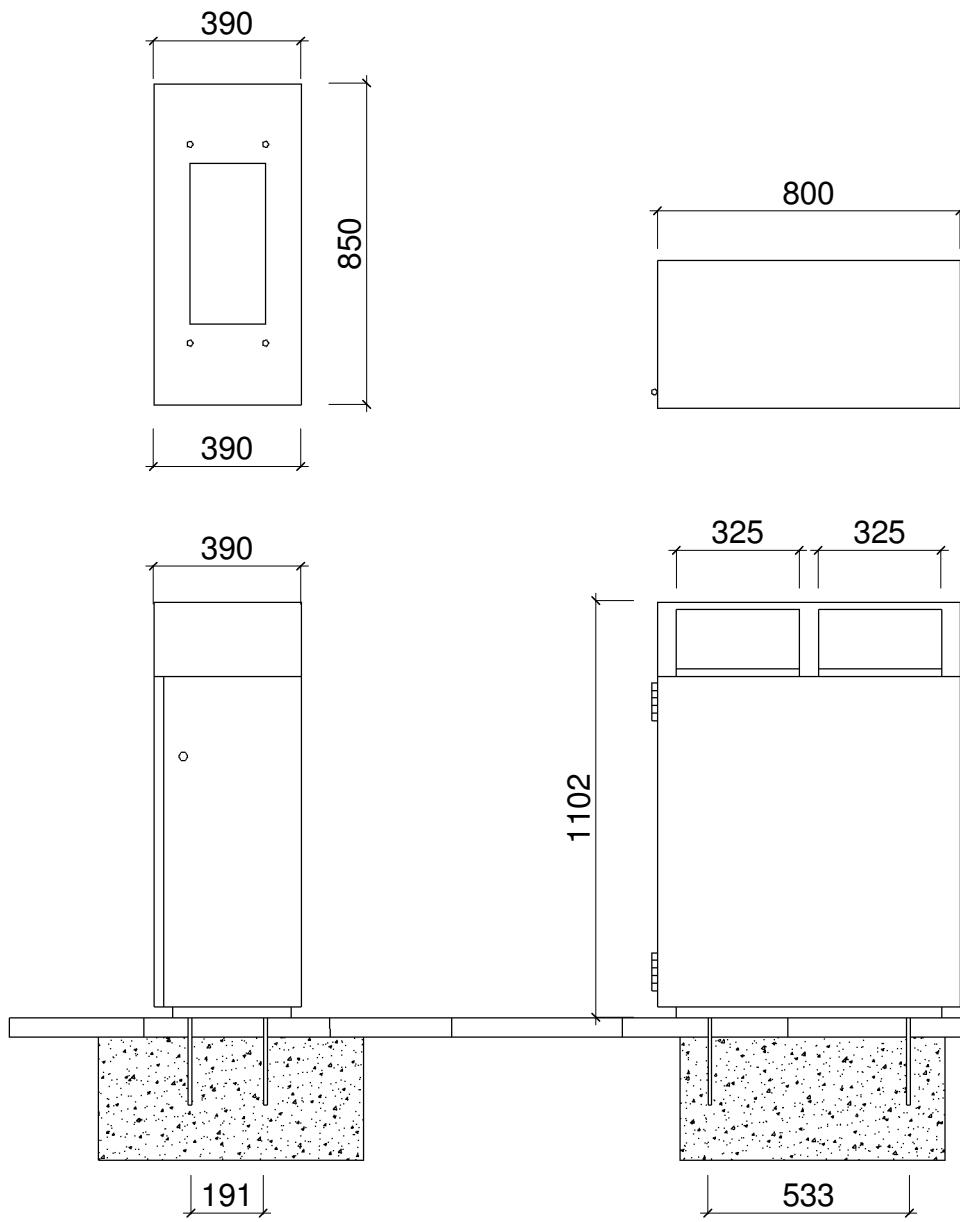

REFERENCE IMAGE


2

TYPICAL DETAIL - RECYCLING BIN, 2 COMPARTMENTS  
1 : 20 @A1

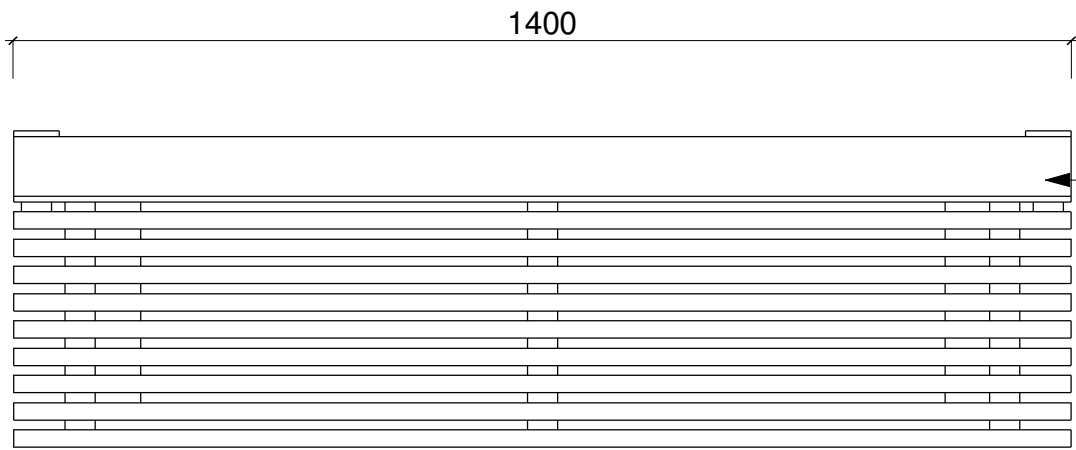


PLAN


B1 - TIMBER BENCH  
- TYPE : WOODY TIMBER BENCH WITH GLAVANIZED STEEL LEGS  
- SIZE: 1400 X 415 X 525 MM  
- FINISH: THERMALLY MODIFIED WOOD AND GALVANIZED STEEL  
- LEGS TREATED WITH POWDER COATING  
- SUPPLIER: MMCITE

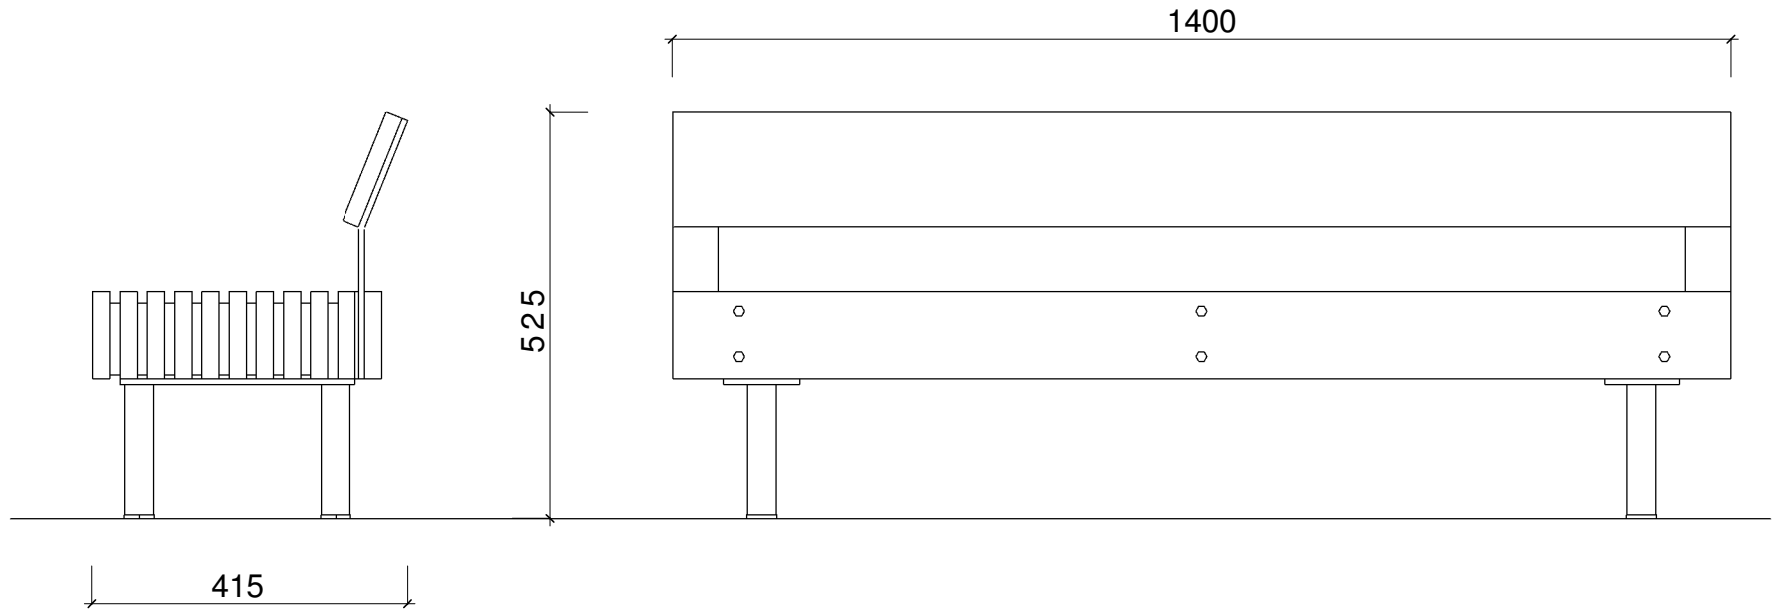

ELEVATIONS

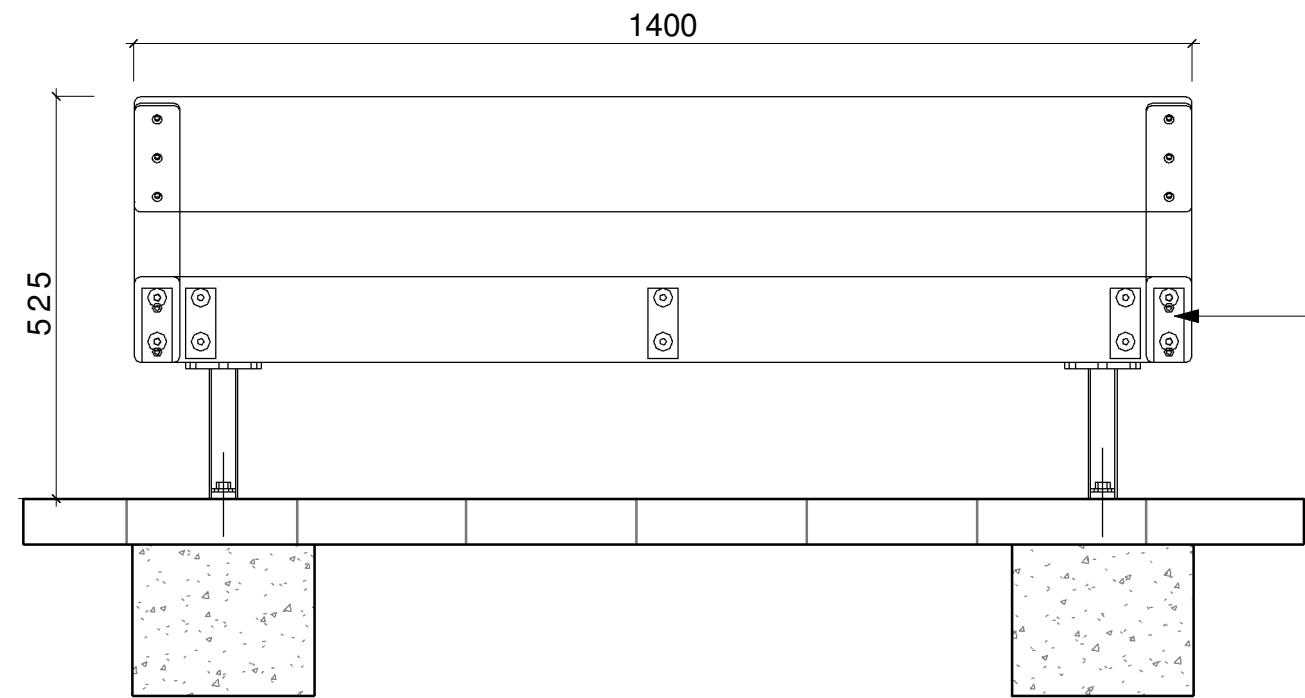

SECTION

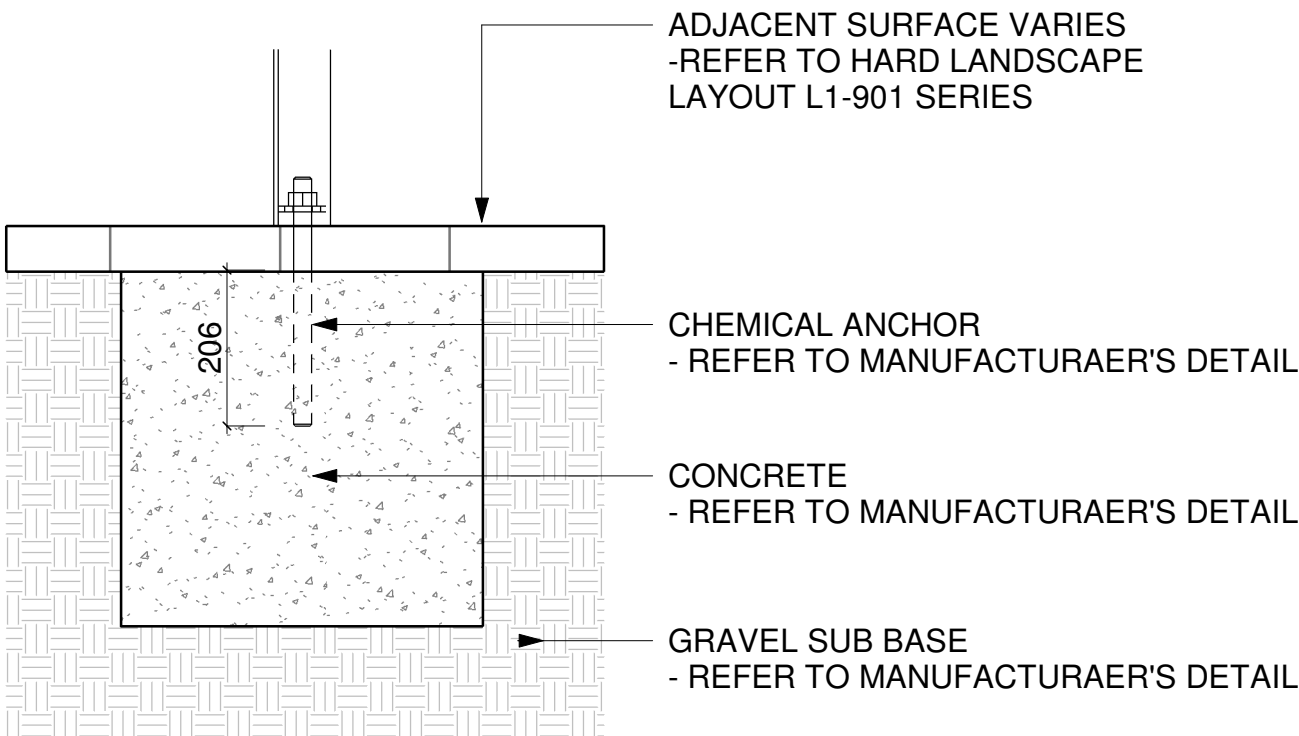

DETAIL

3

TYPICAL DETAIL - WOODY TIMBER BENCH  
1 : 10 @A1



REFERENCE IMAGE

NOTE: THIS IMAGE DOESN'T INDICATE THE ACTUAL BENCH IN DETAIL DRAWING. IT IS JUST A REPRESENTIVE IMAGE

NOTE  
ALL DIMENSIONS TO BE CHECKED ON SITE  
NO DIMENSIONS TO BE SCALED FROM THIS DRAWING  
THIS DRAWING IS TO BE READ IN CONJUNCTION WITH  
RELEVANT CONSULTANTS DRAWINGS  
NO PART OF THIS DOCUMENT MAY BE RE-PRODUCED OR  
TRANSMITTED IN ANY FORM OR STORED IN ANY RETRIEVAL  
SYSTEM OF ANY NATURE WITHOUT THE WRITTEN PERMISSION  
OF THE LANDSCAPE ARCHITECT AS COPYRIGHT HOLDER EXCEPT  
AS AGREED FOR USE ON THE PROJECT FOR WHICH THE  
DOCUMENT WAS ORIGINALLY ISSUED.  
FOR DRAWING INDEX, GENERAL NOTES, REFER TO  
DWG L1-001

CLIENT:    **Watfore Ltd (Dairygold)**

ARCHITECTS:    **Reddy Architecture + Urbanism**



REVISIONS

Job No.	28A5A	Drawn By	JO
Dwg No.	L1-804	Checked By	RK
Scale	As indicated @A1	Date	MARCH 2025

JOB DESCRIPTION

Site	PARKMORE, LONG MILE ROAD, DUBLIN
Project	PARKMORE
Title	LANDSCAPE ELEMENTS AND FURNITURE DETAILS



**NMP**  
Niall Montgomery + Partners

Architects    33 Rock Road, Williamstown, Blackrock, Co. Dublin  
Telephones : 2121 800    Fax : 2121 007    E mail : info@nmp.ie