


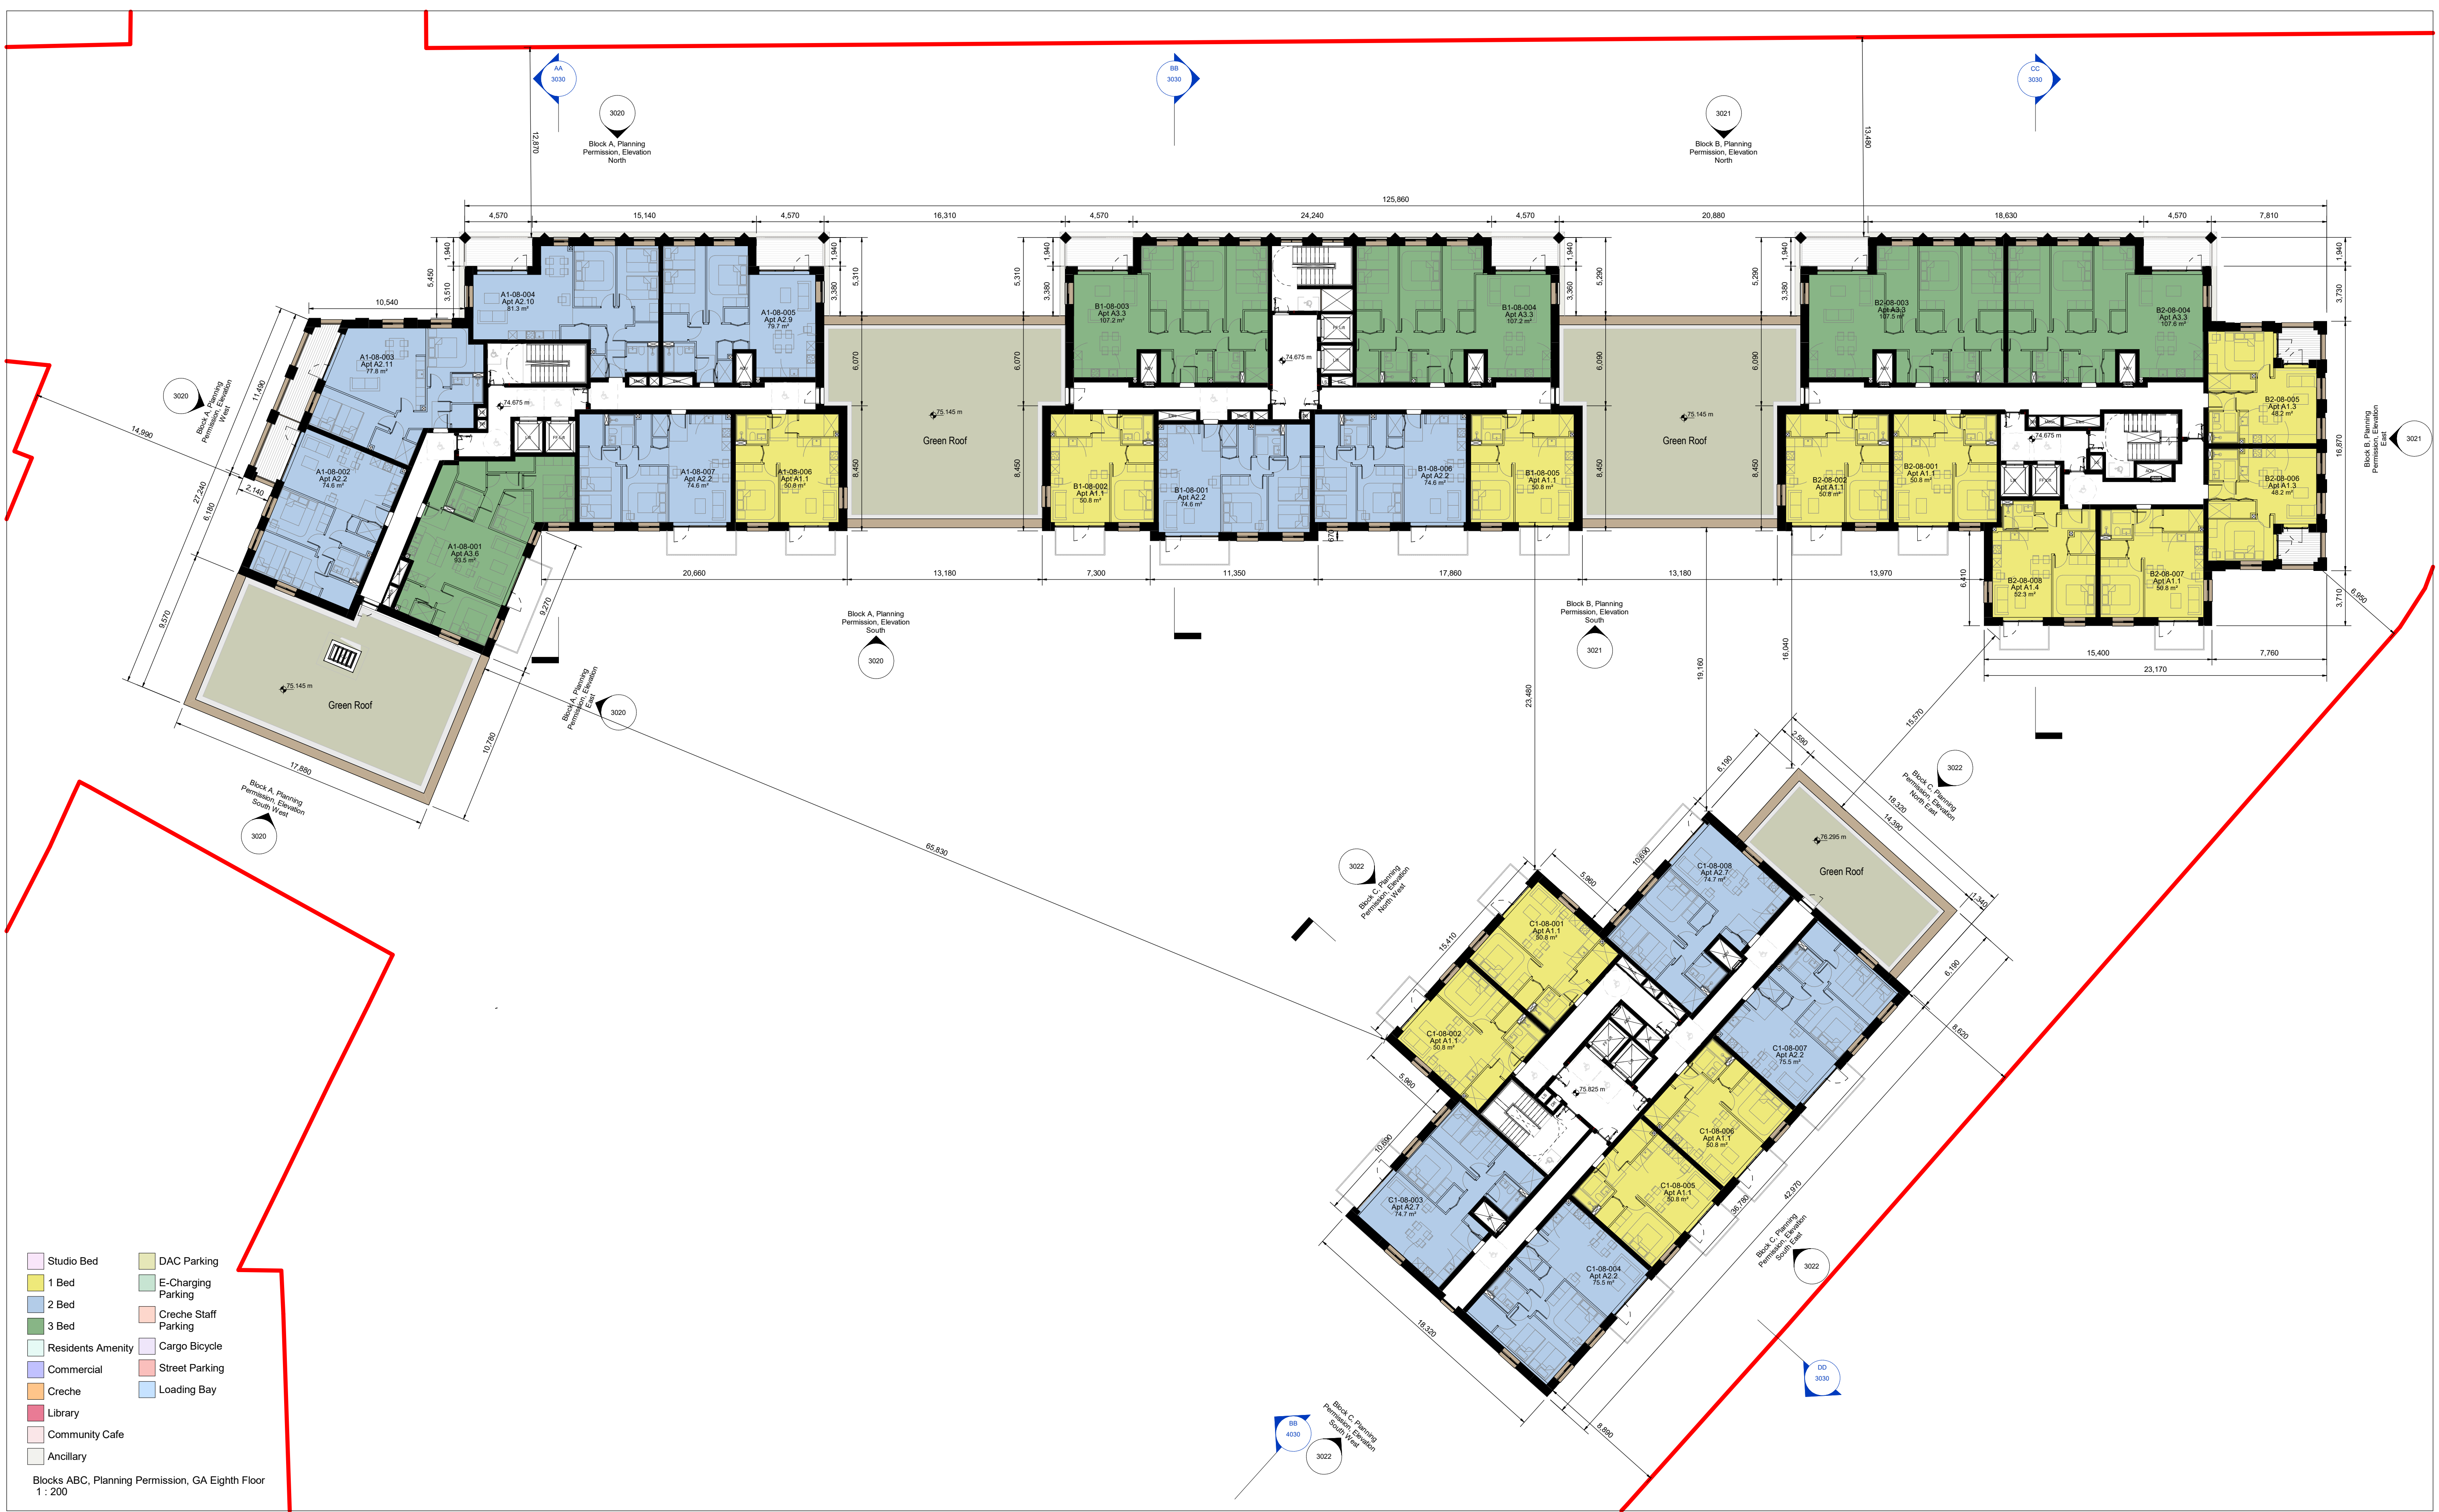

**Notes:**

- Do not scale from this drawing. Use figured dimensions in all cases.
- Verify dimensions on site and report any discrepancies to the Architect immediately.
- This drawing to be read in conjunction with the Architect's Specification.
- © This drawing is copyright and may only be reproduced with the Architect's permission.

**Drawing Notes:**

**Legend**

Site Boundary

**Issues & Revisions**

| Rev.    | Date       | Drawn | Details of Issue / Revision |
|---------|------------|-------|-----------------------------|
| P3-S-00 | 12/09/2024 | NF    | For Planning LRD Stage 2    |
| P3-S-01 | 28/02/2025 | NF    | For Planning LRD Stage 3    |

**Client Details:**

**Watfore Ltd. (Dairygold)**

**Client Details:**

**Dartry Mills,**  
Dartry Road  
Dublin 6,  
D06 Y0E3  
T: +353 (0)1 498 7000  
W: www.reddyarchitecture.com  
E: info@reddyarchitecture.com

**Project Details:**

**Parkmore**  
Long Mile Road, Dublin

**Job No.**  
**P18-199D**

**Sheet Size:**  
A1\_Landscape

**Scale @A1:**  
1:200

**Status**  
**P3**

**Purpose of Issue**  
**For Planning**

**Issue Date:**  
28/02/25

**Drawn By:**  
NF

**Reviewed By:**  
DMcD

**Project - System - Spatial Zone - Level - Type - Originator - Role - Number**  
**LMR-02-ABC-08-DR-RAU-AR-3010**

**Revision**  
**P3-S-01**