


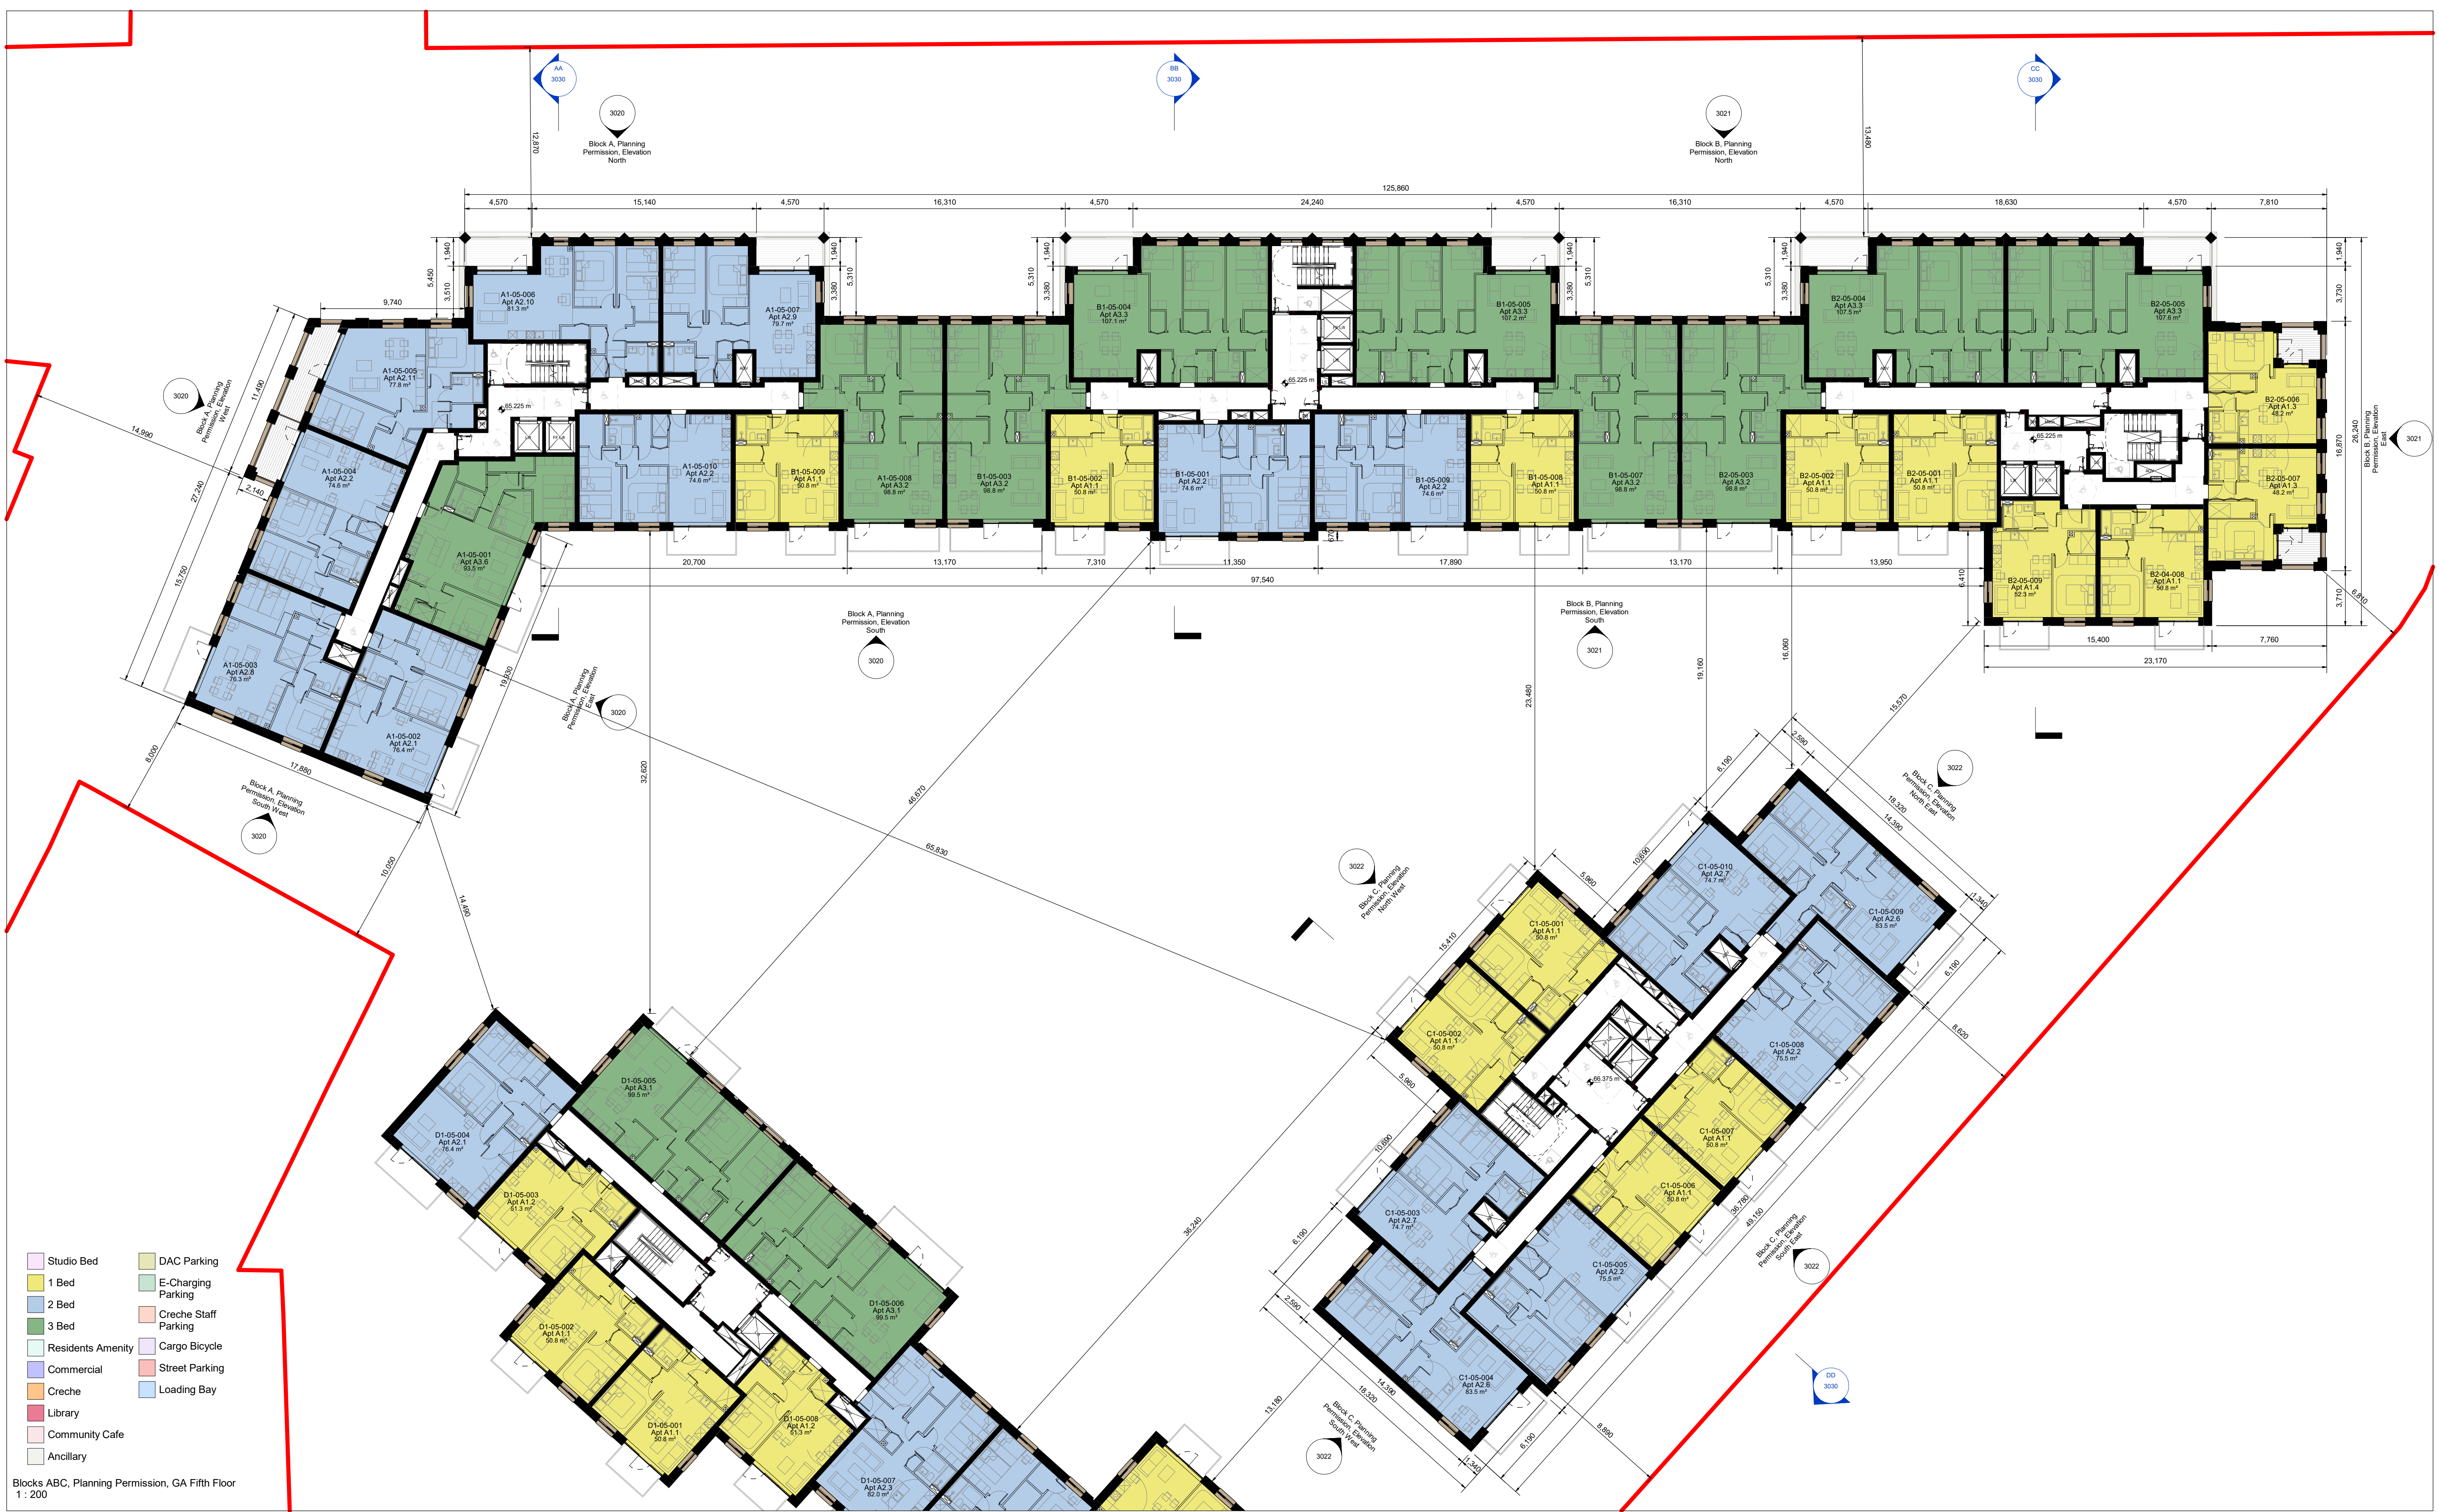

- Studio Bed
- 1 Bed
- 2 Bed
- 3 Bed
- Residents Amenity
- Commercial
- Creche
- Library
- Community Cafe
- Ancillary
- DAC Parking
- E-Charging Parking
- Creche Staff Parking
- Cargo Bicycle
- Street Parking
- Loading Bay

Blocks ABC, Planning Permission, GA Fifth Floor
1 : 200



Notes:

- Do not scale from this drawing. Use figured dimensions in all cases.
- Verify dimensions on site and report any discrepancies to the Architect immediately.
- This drawing is to be read in conjunction with the Architect's Specification.
- © This drawing is copyright and may only be reproduced with the Architect's permission.

Drawing Notes:

Legend

Site Boundary

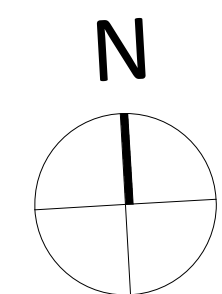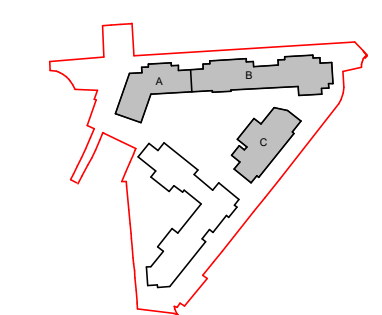

Issues & Revisions			
Rev.	Date	Drawn	Details of Issue / Revision
P3-S-00	12/09/2024	NF	For Planning LRD Stage 2
P3-S-01	28/02/2025	NF	For Planning LRD Stage 3

Dartry Mills,
Dartry Road
Dublin 6,
D06 Y0E3
T: +353 (0)1 498 7000
W: www.reddyarchitecture.com
E: info@reddyarchitecture.com

Client Details:
Watfore Ltd. (Dairygold)

Project Details:			Drawing Title:	
Parkmore Long Mile Road, Dublin			Block ABC, Planning Permission, GA Fifth Floor	
Job No. P18-199D	Sheet Size: A1_Landscape	Scale @A1: 1:200	Status P3	Purpose of Issue For Planning
Issue Date: 28/02/25	Drawn By: NF	Reviewed By: DMcD	Project - System - Spatial Zone - Level - Type - Originator - Role - Number LMR-02-ABC-05-DR-AU-AR-3007	
			Revision P3-S-01	