


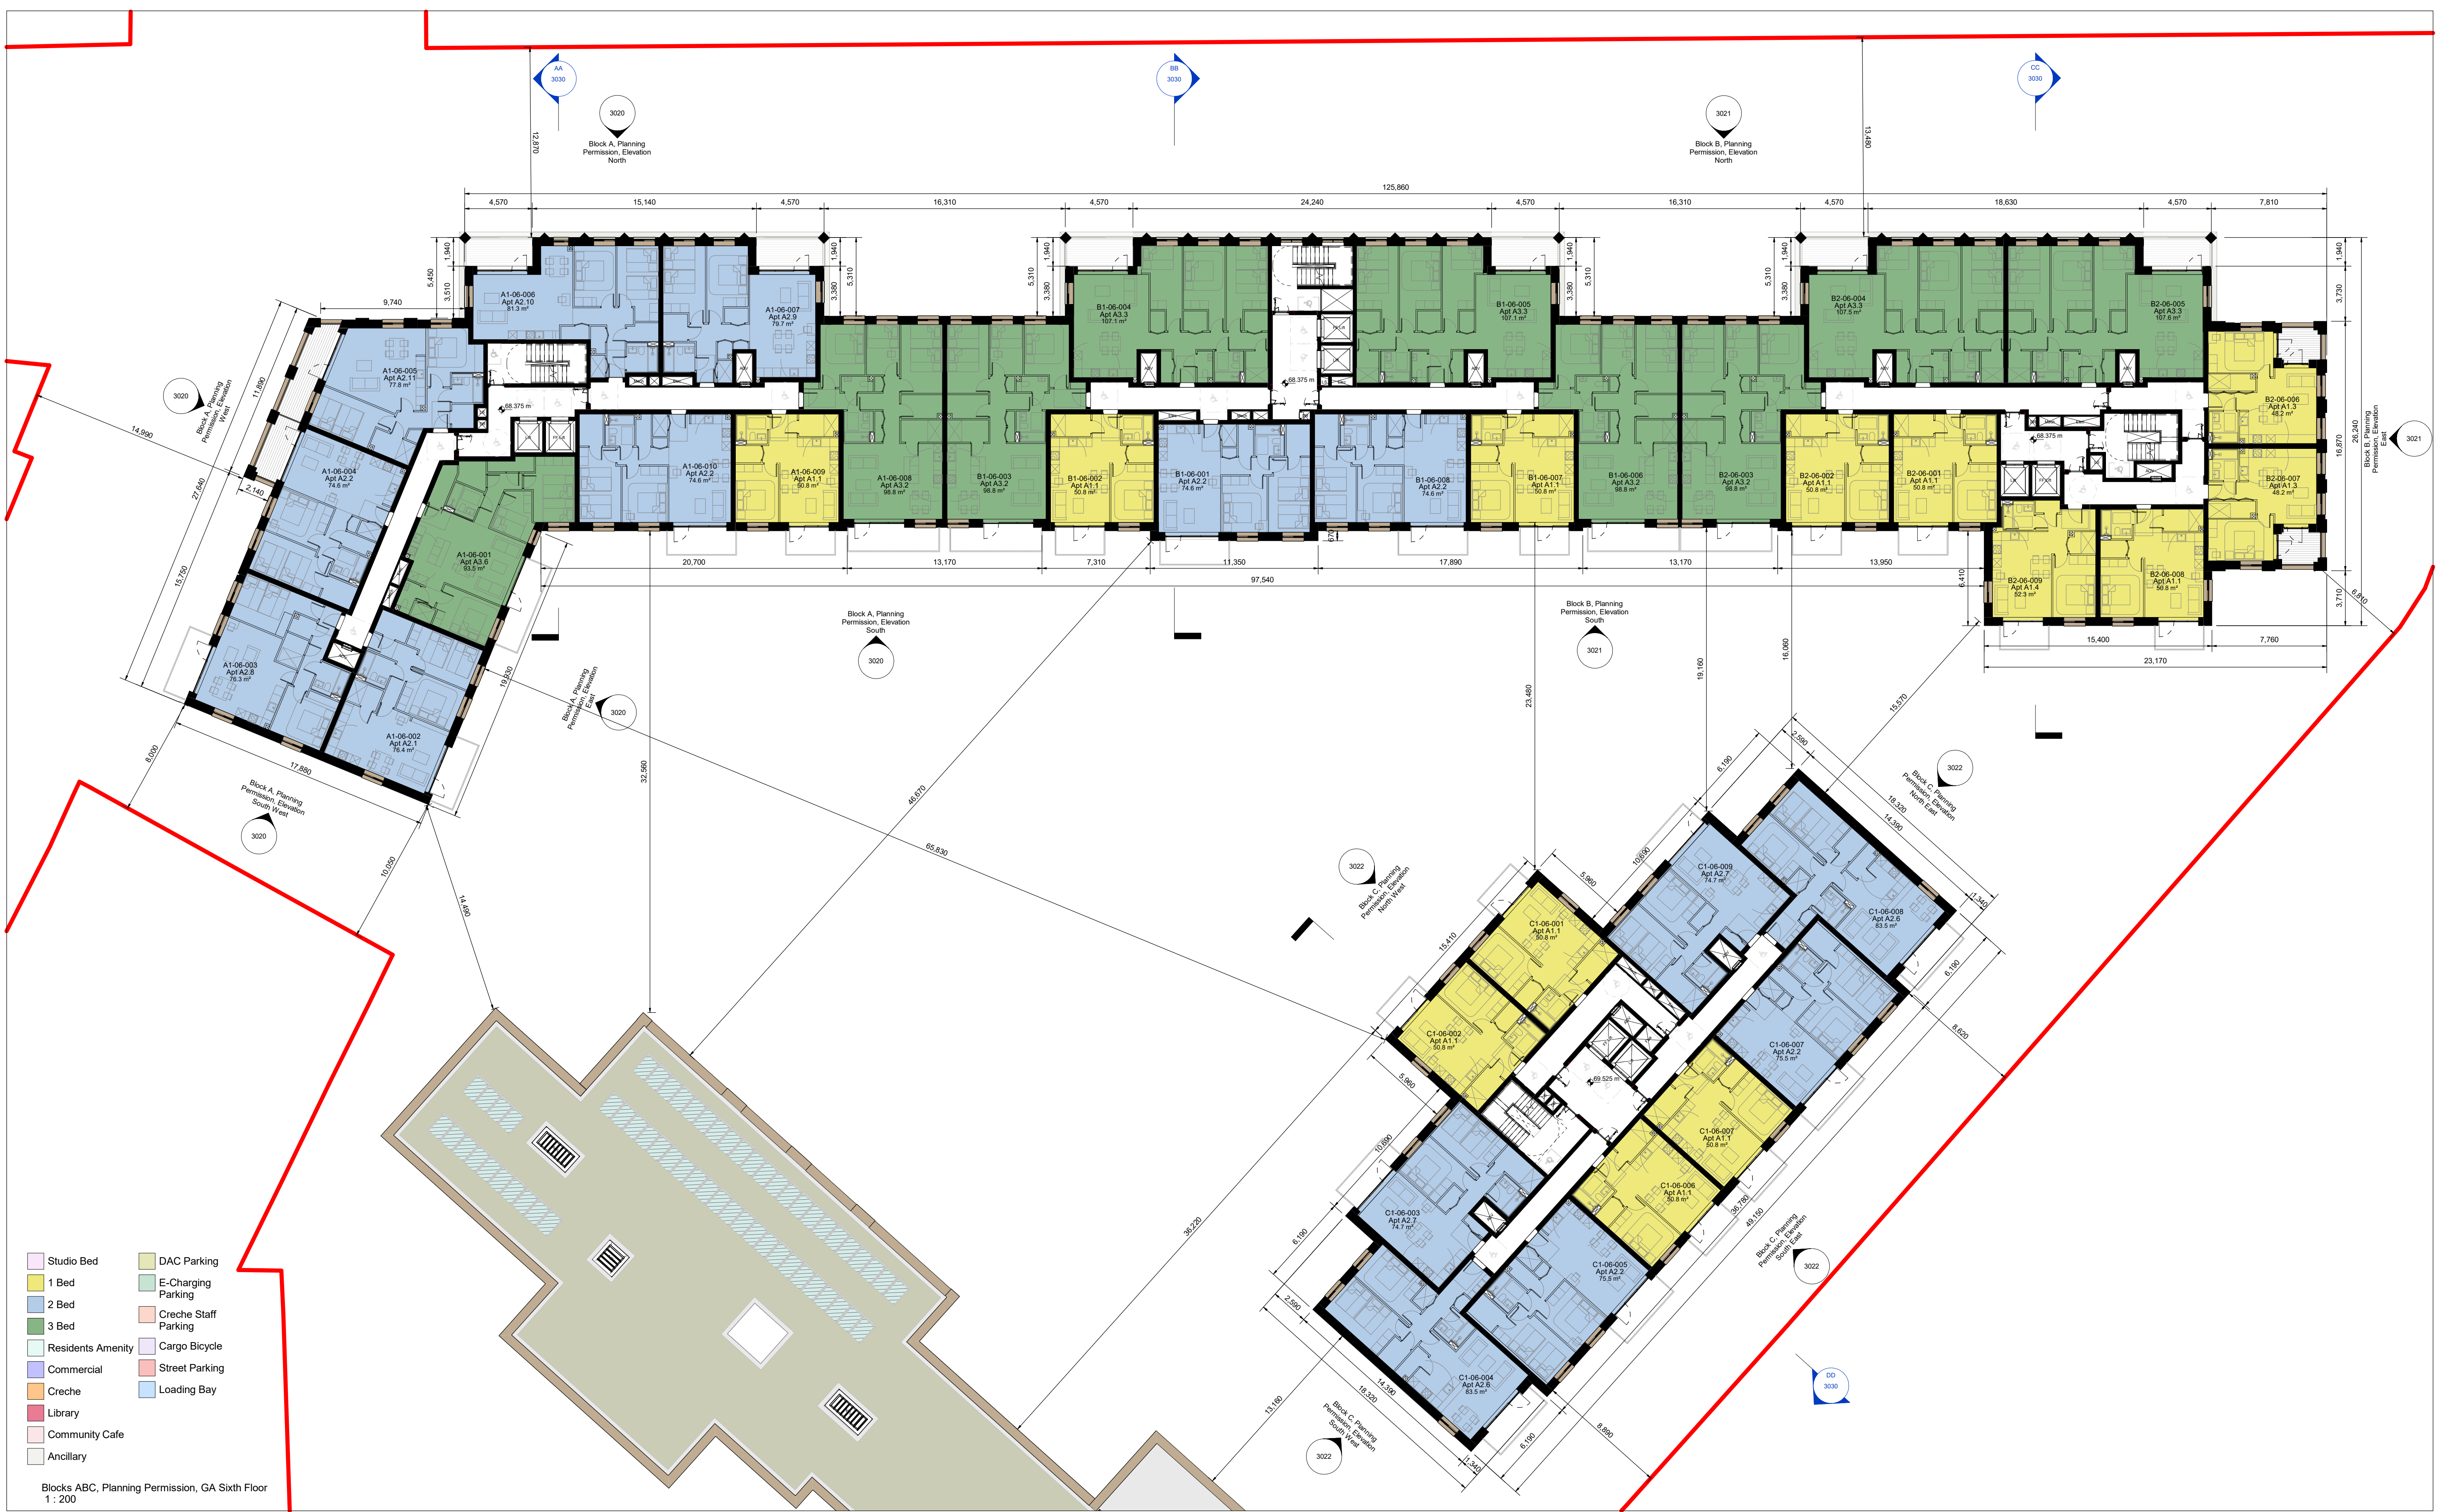

Notes:

- Do not scale from this drawing. Use figured dimensions in all cases.
- Verify dimensions on site and report any discrepancies to the Architect immediately.
- This drawing to be read in conjunction with the Architect's Specification.
- © This drawing is copyright and may only be reproduced with the Architect's permission.

Drawing Notes:

Legend

Site Boundary

Blocks ABC, Planning Permission, GA Sixth Floor
1 : 200

Issues & Revisions

Rev.	Date	Drawn	Details of Issue / Revision
P3-S-00	12/09/2024	NF	For Planning LRD Stage 2
P3-S-01	28/02/2025	NF	For Planning LRD Stage 3

Client Details:

Watfore Ltd. (Dairygold)

Project Details:

Parkmore
Long Mile Road, Dublin

Drawing Title:

Block ABC, Planning Permission, GA Sixth Floor

Job No.	Sheet Size:	Scale @A1:	Status	Purpose of Issue
P18-199D	A1_Landscape	As indicated	P3	For Planning
Issue Date:	Drawn By:	Reviewed By:	Project - System - Spatial Zone - Level - Type - Originator - Role - Number	
28/02/25	NF	DMcD	LMR-02-ABC-06-DR-RAU-AR-3008	

Revision

P3-S-01