


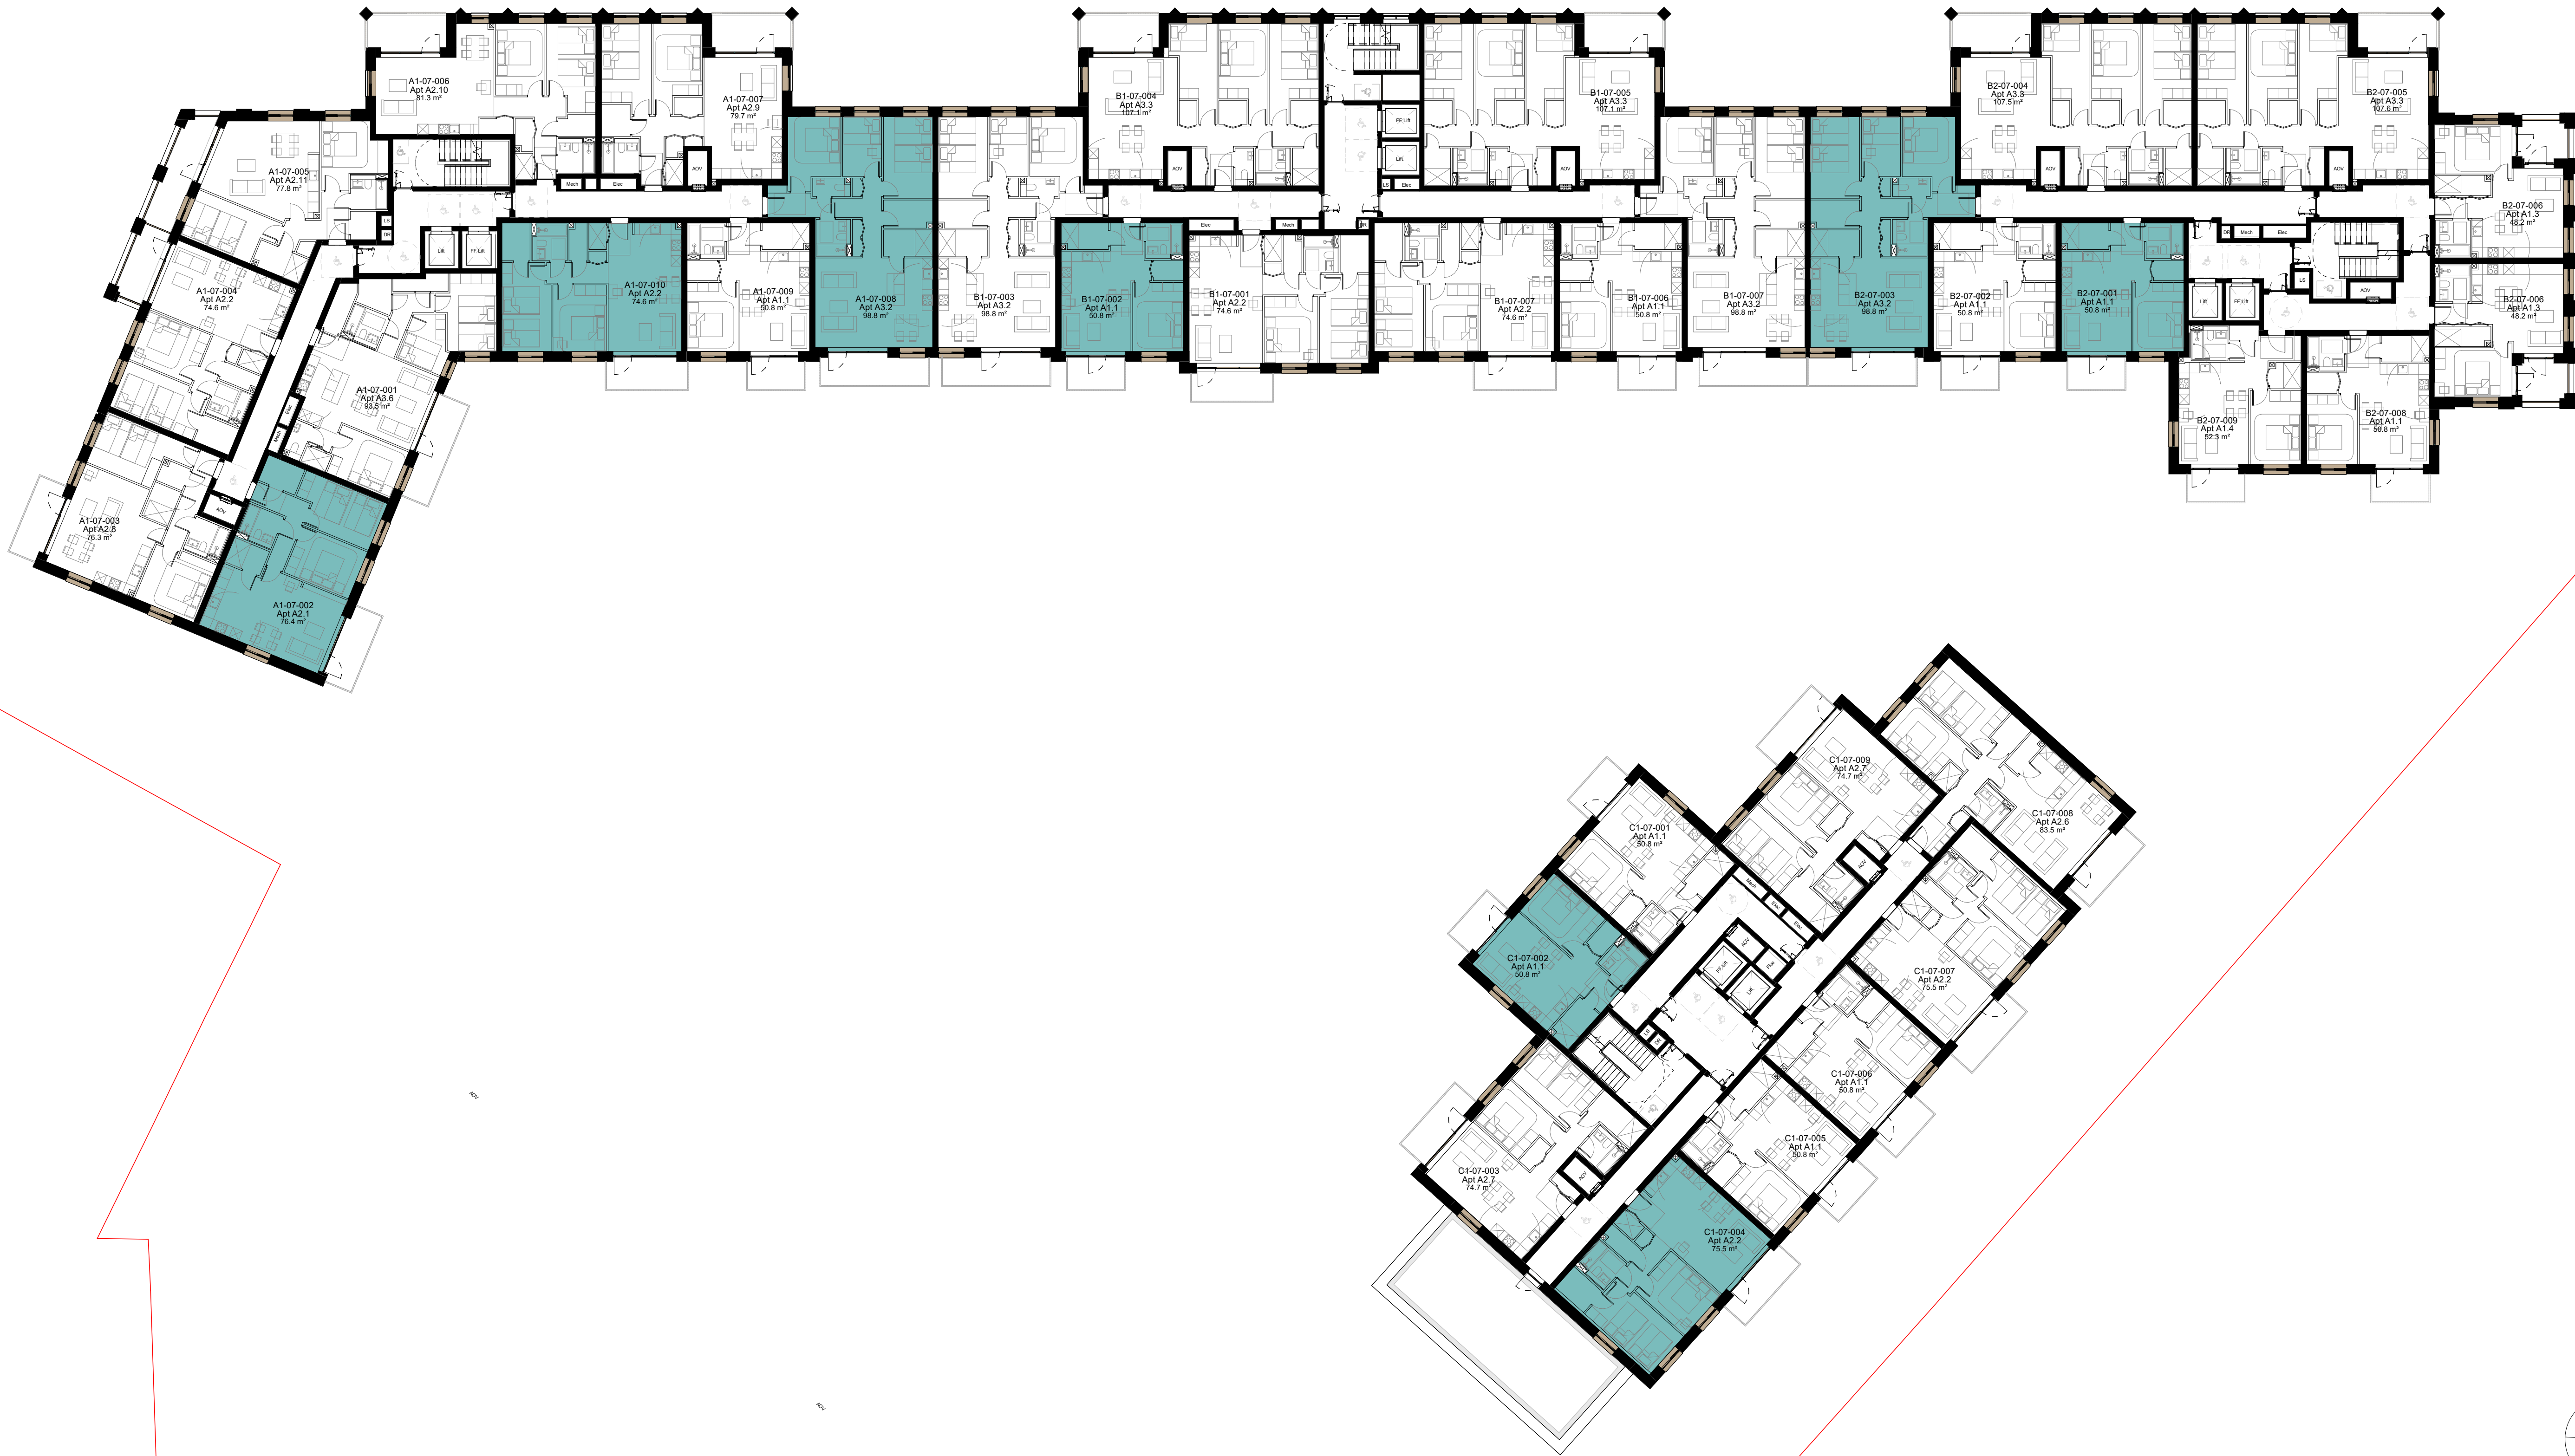


Blocks ABC, Planning Permission, Part V Seventh Floor
1 : 200

Notes:

- Do not scale from this drawing. Use figured dimensions in all cases.
- Verify dimensions on site and report any discrepancies to the Architect immediately.
- This drawing is to be read in conjunction with the Architect's Specification.
- © This drawing is copyright and may only be reproduced with the Architect's permission.

Drawing Notes:

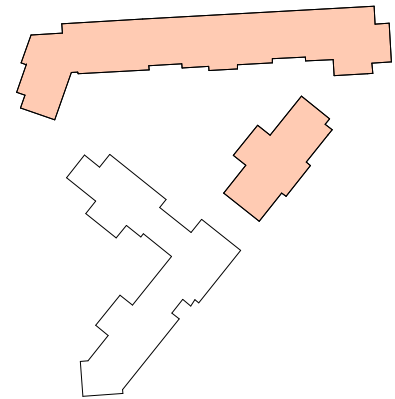

Issues & Revisions			
Rev.	Date	Drawn	Details of Issue / Revision
P3-S-00	12/09/2024	NF	For Planning LRD Stage 2
P3-S-01	28/02/2025	NF	For Planning LRD Stage 3



Dartry Mills,
Dartry Road
Dublin 6,
D06 Y0E3
T: +353 (0)1 498 7000
W: www.reddyarchitecture.com
E: info@reddyarchitecture.com

Client Details:
Watfore Ltd. (Dairygold)

Project Details:
Parkmore
Long Mile Road, Dublin

Job No.
P18-199D

Sheet Size:
A1_Landscape

Scale @A1:
1:200

Status
P3

Purpose of Issue
For Planning

Issue Date:
28/02/25

Drawn By:
NF

Reviewed By:
DMcD

Project - System - Spatial Zone - Level - Type - Originator - Role - Number
LMR-02-ABC-07-DR-RAU-AR-9008

Revision
P3-S-01