


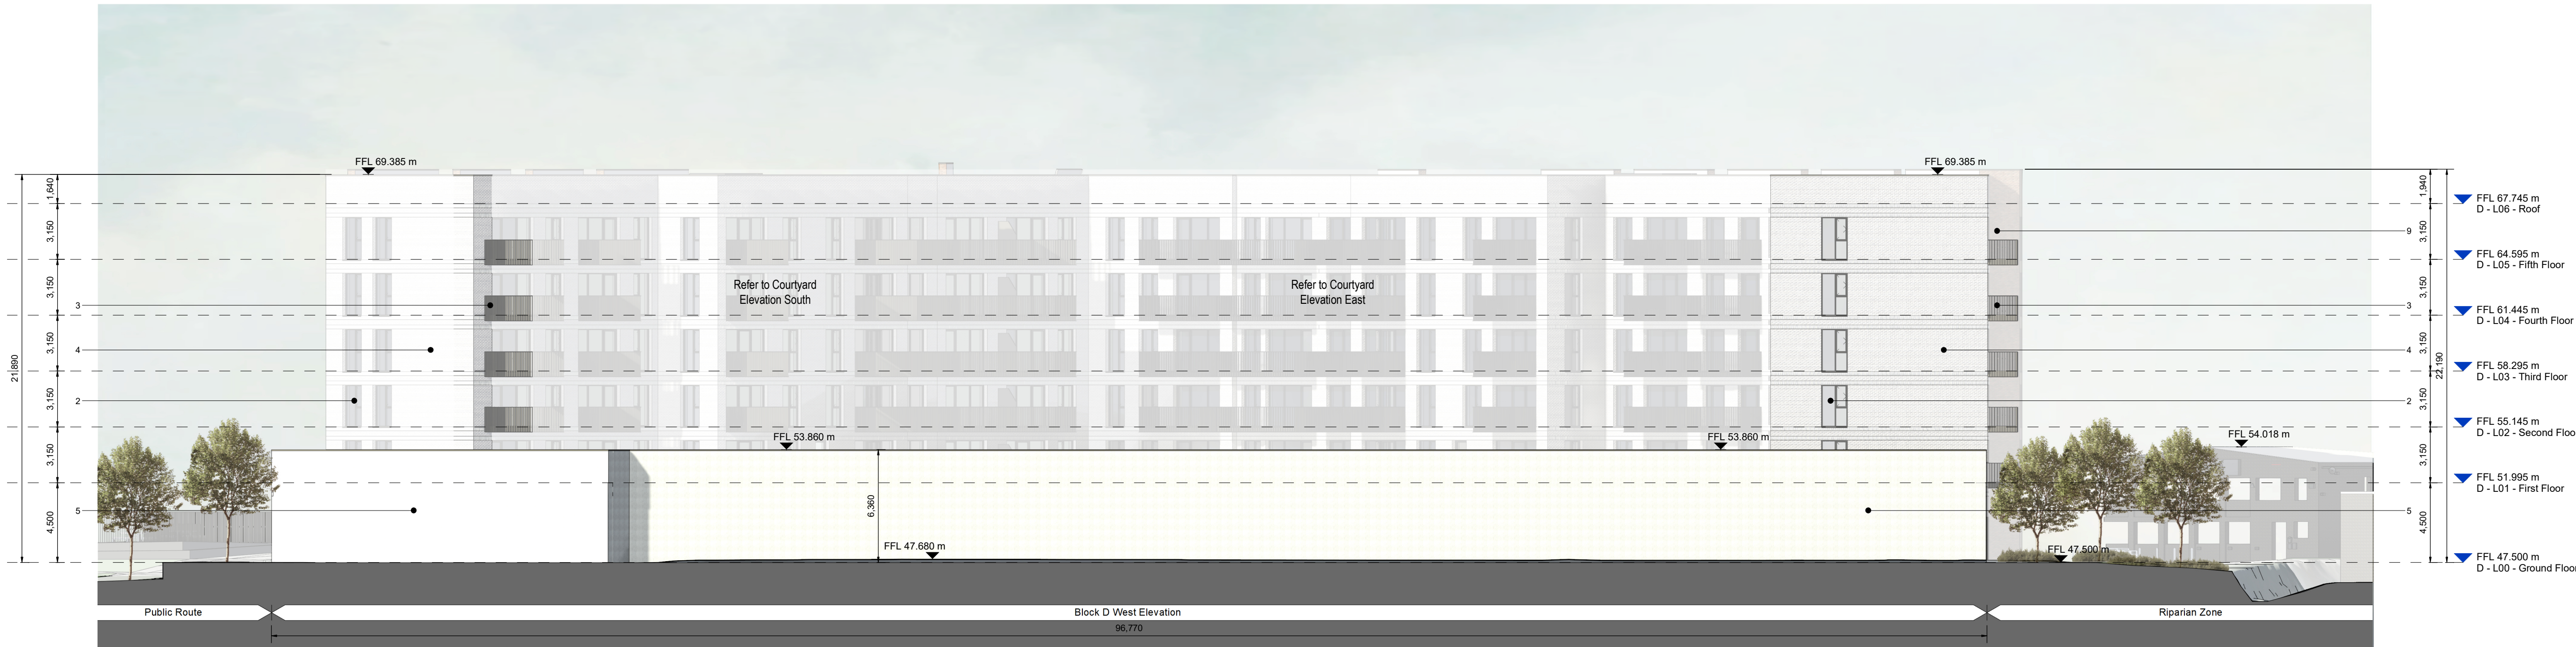

Blocks D, Planning Permission, Elevation West
1 : 200





Blocks D, Planning Permission, Elevation North West
1 : 200

Notes:

- Do not scale from this drawing. Use figured dimensions in all cases.
- Verify dimensions on site and report any discrepancies to the Architect immediately.
- This drawing is to be read in conjunction with the Architect's Specification.
- © This drawing is copyright and may only be reproduced with the Architect's permission.

Drawing Notes:

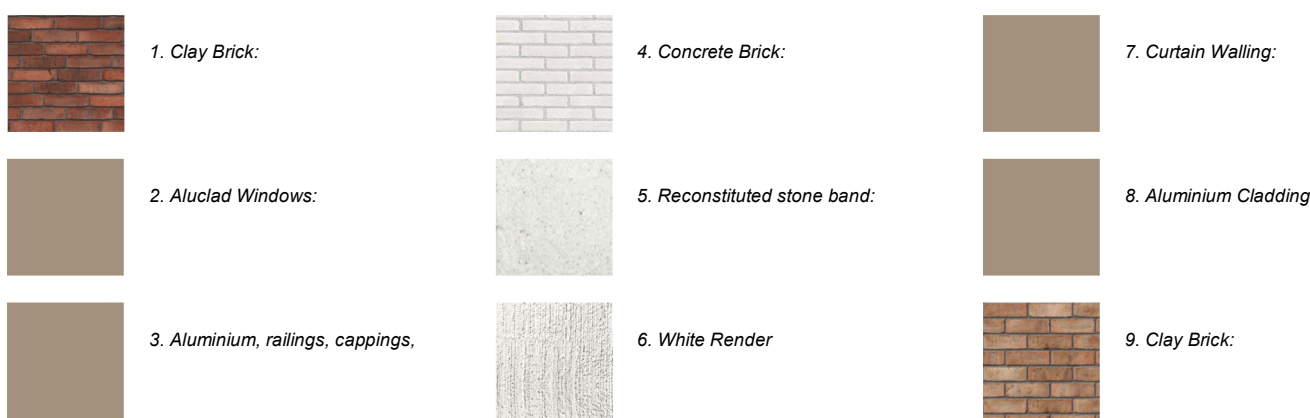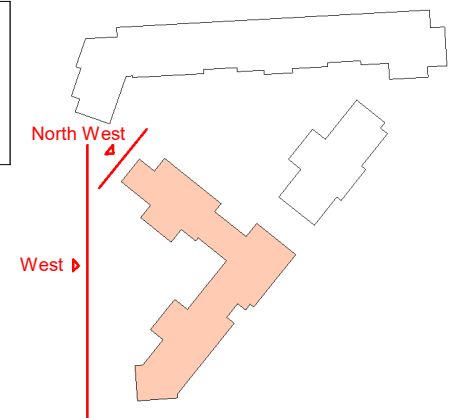

Issues & Revisions			
Rev.	Date	Drawn	Details of Issue / Revision
P3-S-00	12/09/2024	NF	For Planning LRD Stage 2
P3-S-01	28/02/2025	NF	For Planning LRD Stage 3



Client Details:
Watfore Ltd. (Dairygold)

Project Details:
Parkmore
Long Mile Road, Dublin

Job No.
P18-199D

Sheet Size:
A1_Landscape

Scale @A1:
1:200

Issue Date:
28/02/25

Drawn By:
NF

Reviewed By:
DMcD

Drawing Title:
Block D, Planning Permission, Elevations, Sheet 3

Status
P3 Purpose of Issue
For Planning

Project - System - Spatial Zone - Level - Type - Originator - Role - Number
LMR-02-DDD-ZZ-DR-RAU-AR-4022

Revision
P3-S-01