


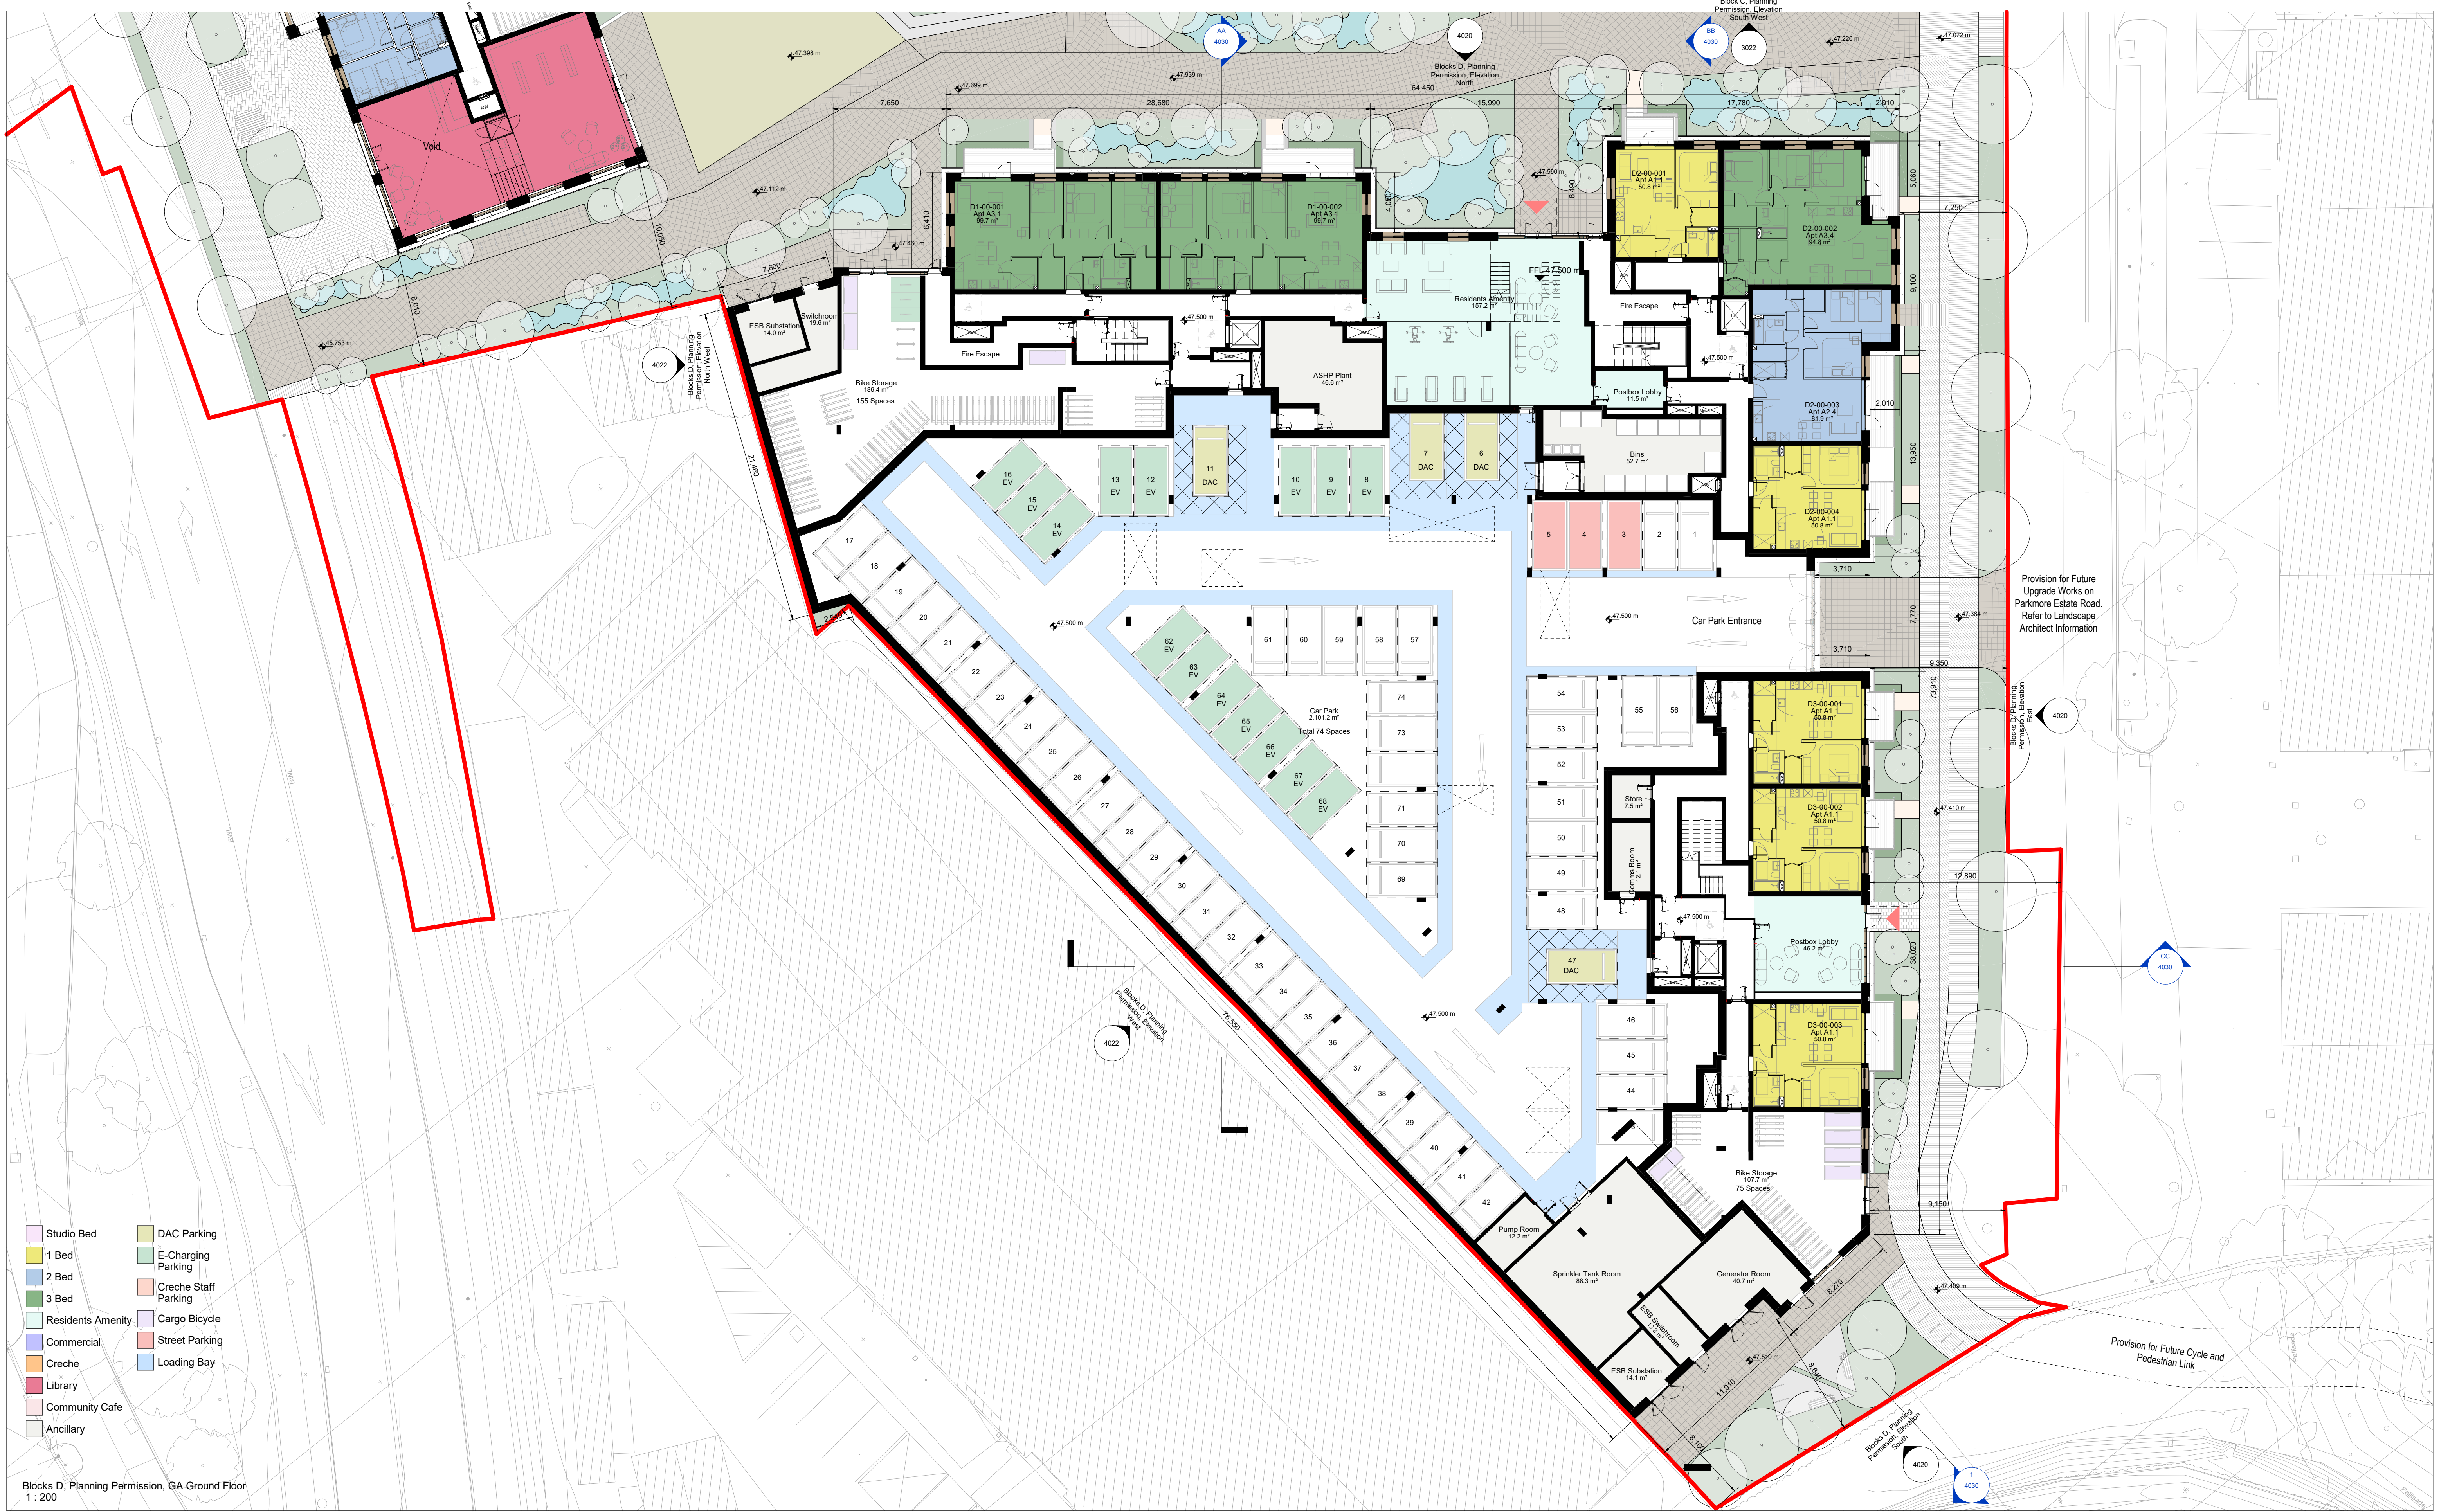

Notes:

- Do not scale from this drawing. Use figured dimensions in all cases.
- Verify dimensions on site and report any discrepancies to the Architect immediately.
- This drawing to be read in conjunction with the Architect's Specification.
- © This drawing is copyright and may only be reproduced with the Architect's permission.



Drawing Notes:

Legend

- Studio Bed
- 1 Bed
- 2 Bed
- 3 Bed
- Residents Amenity
- Commercial
- Creche
- Library
- Community Cafe
- Ancillary
- DAC Parking
- E-Charging Parking
- Creche Staff Parking
- Cargo Bicycle
- Street Parking
- Loading Bay

Blocks D, Planning Permission, GA Ground Floor
1:200



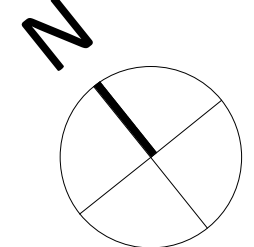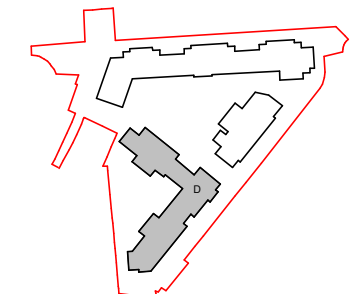

Rev.		Date	Drawn	Issues & Revisions
P3-S-00	12/09/2024	NF		Details of Issue / Revision
P3-S-01	28/02/2025	NF		For Planning LRD Stage 2
				For Planning LRD Stage 3



Dartry Mills,
Dartry Road
Dublin 6,
D06 Y0E3
T: +353 (0)1 498 7000
W: www.reddyarchitecture.com
E: info@reddyarchitecture.com

Client Details:
Watfore Ltd. (Dairygold)

Project Details:
Parkmore
Long Mile Road, Dublin

Job No.	Sheet Size:	Scale @A1:	Status	Purpose of Issue
P18-199D	A1_Landscape	1:200	P3	For Planning

Issue Date:	Drawn By:	Reviewed By:	Project - System - Spatial Zone - Level - Type - Originator - Role - Number	Revision
28/02/25	NF	DMcD	LMR-02-DDD-00-DR-RAU-AR-4000	P3-S-01