


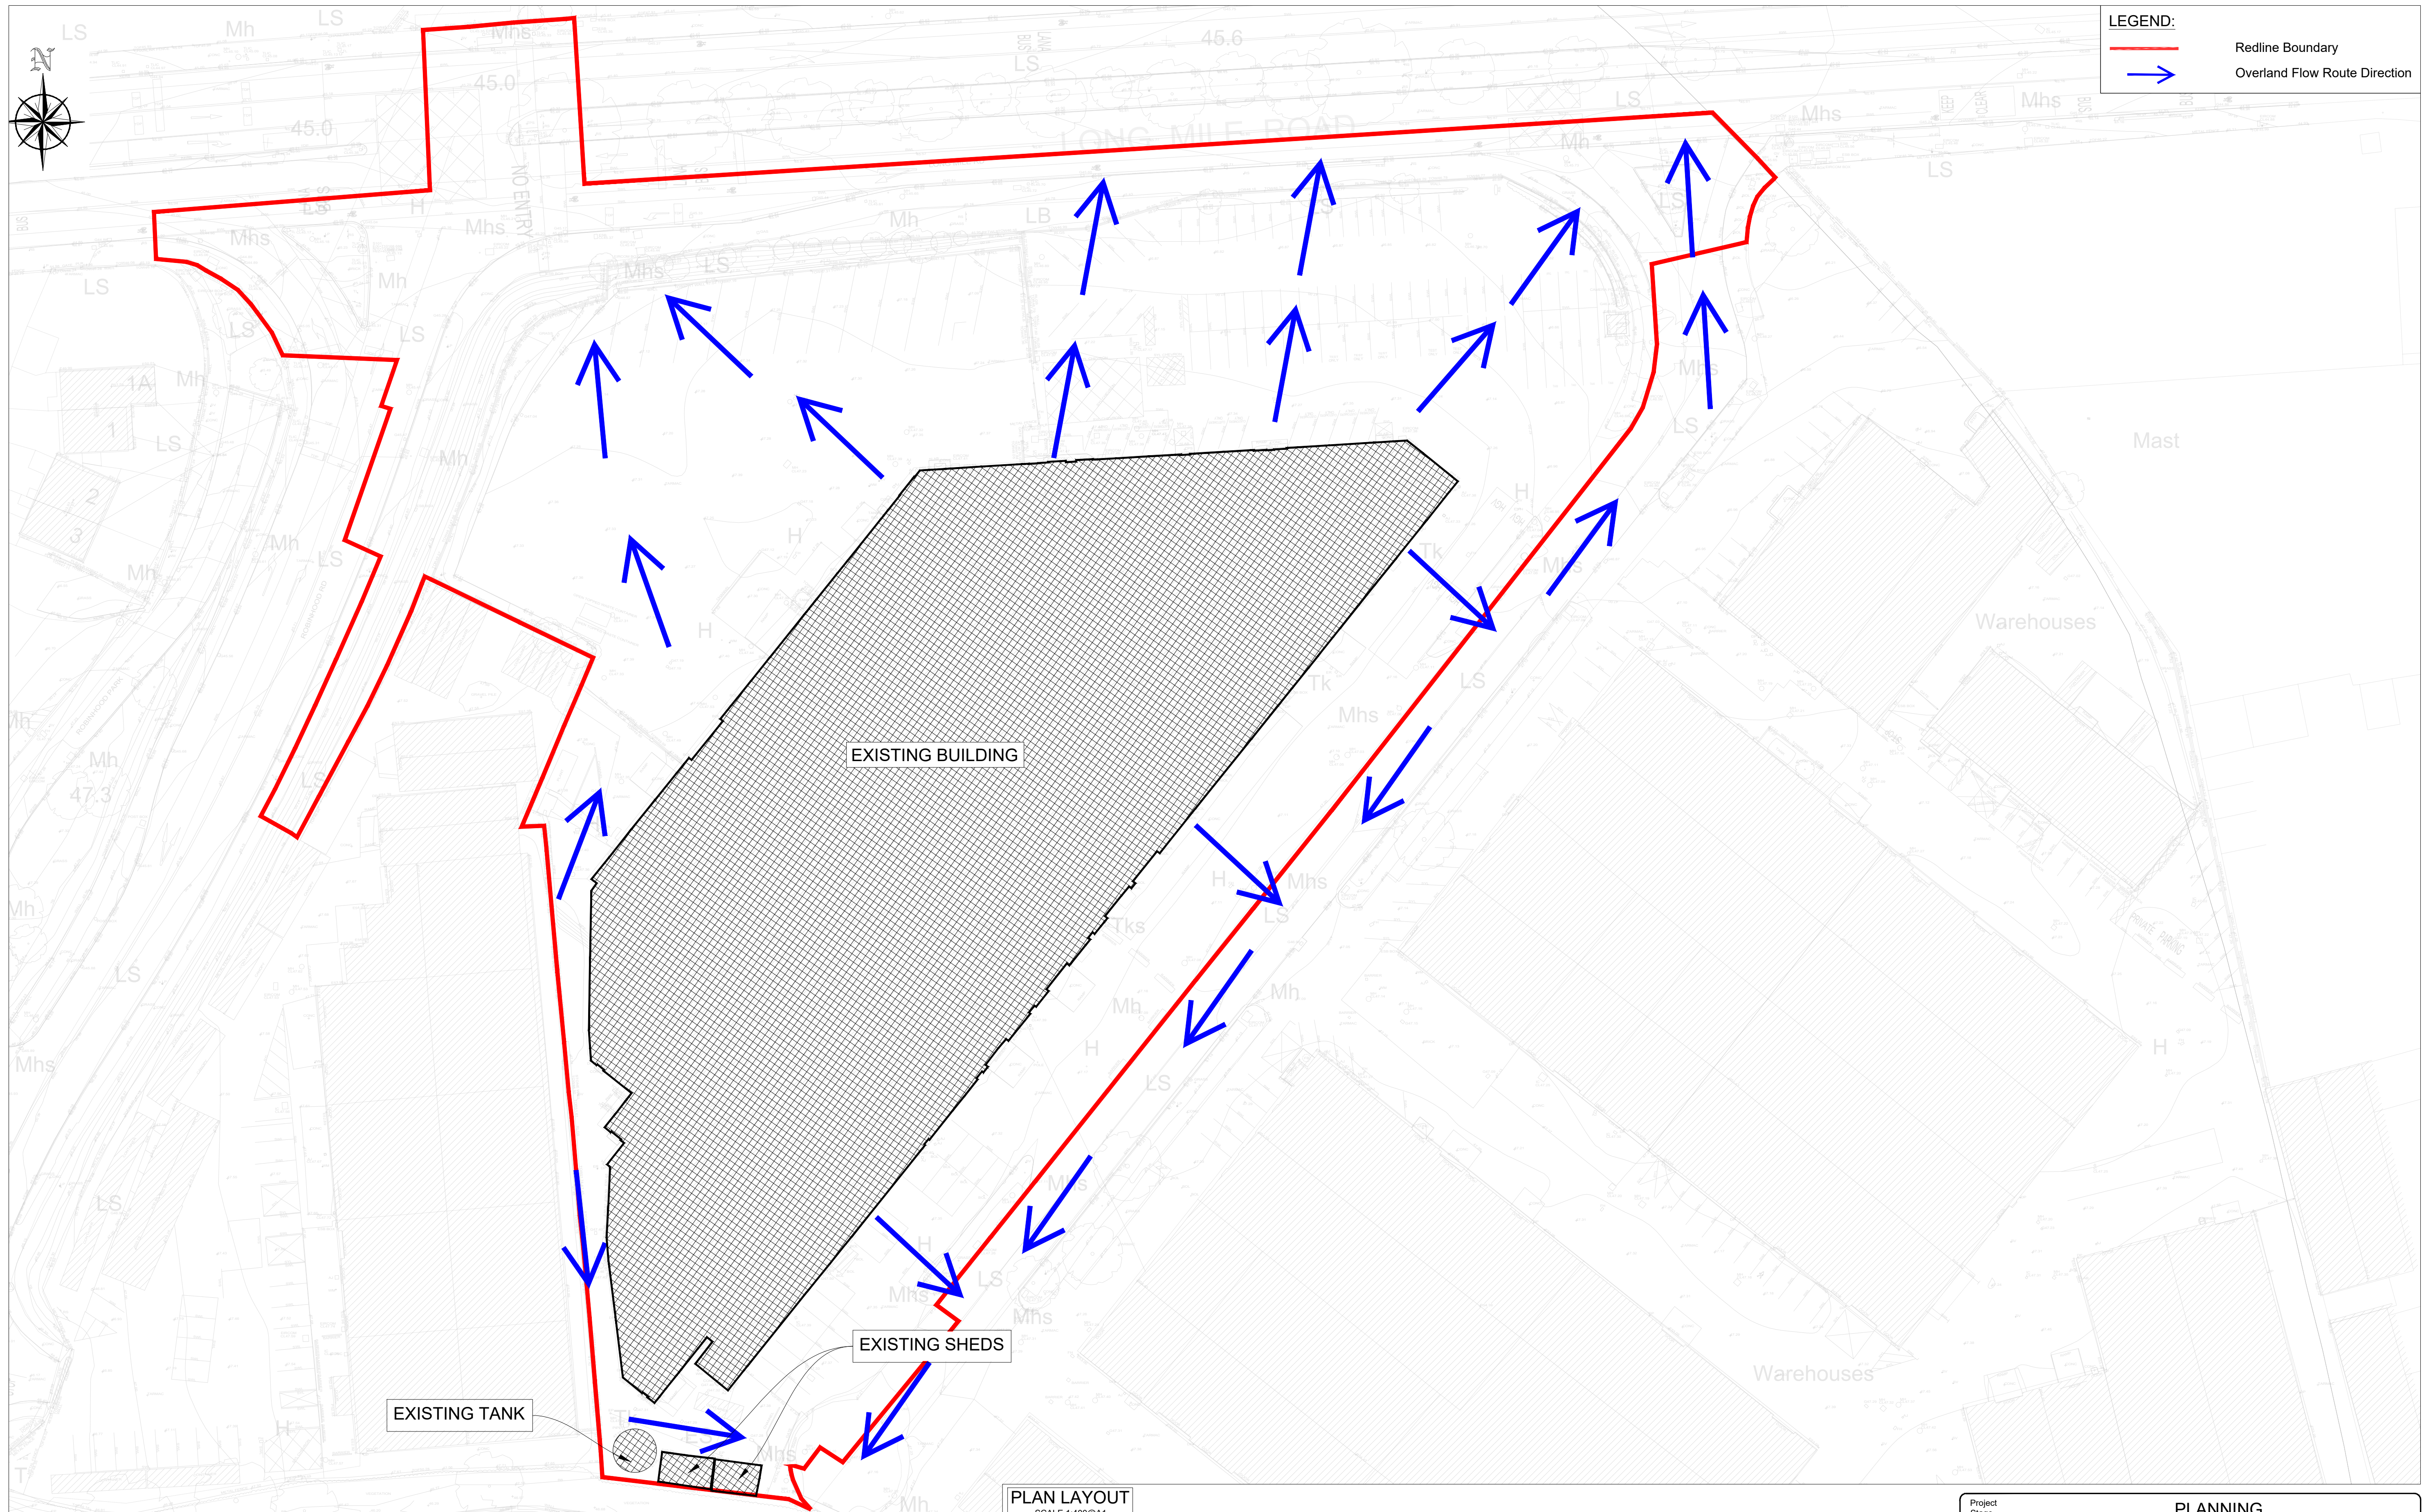

LEGEND:

Redline Boundary

Overland Flow Route Direction

PLAN LAYOUT

SCALE 1:400@A1

No.	Revision	Date	By	Chkd	App'd
P01	ISSUED FOR PLANNING	19/02/2025	CMG	CMG	EOC

ROD

ROUGHAN & O'DONOVAN

Consulting Engineers

Civil - Structural - Transportation - Environmental

Arena House, Arena Road, Sandyford, Dublin 18, Ireland

t +353 (0) 1 294 0800

f +353 (0) 1 294 0820

www.rod.ie

Project	Originator	Volume	Location	Type	Role	Number
PIE	ROD	HDG	SW_AE	DR	CD	30070

Scale (A1)	1:400	Date:	JANUARY 2025	Job No:	23.111	Rev:	P01
------------	-------	-------	--------------	---------	--------	------	-----